
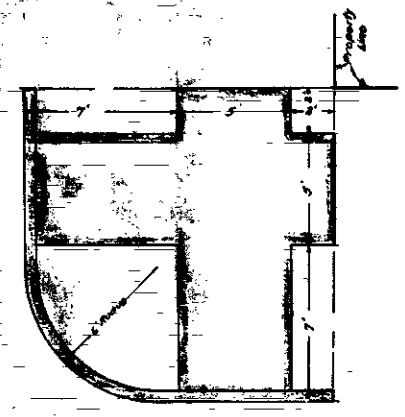



NO. 119
 PLAN AND SECTION
 SHOWING
 SIDEWALK AND CURB
 TO BE CONSTRUCTED ON
 G STREET
 BETWEEN

TENTH STREET AND BASE LINE STREET
 SCALE 1" = 60' MAY 3, 1912


Abbreviations:
 The mark (1) signifies feet or feet.
 The mark (2) signifies inch or inches.
 No. means number.
 (a) means asphalt.
 Concrete in section shown thus: [hatched pattern]
 Sidewalk and Curb to be constructed shown thus: [hatched pattern]
 Curb lines shown in blue.

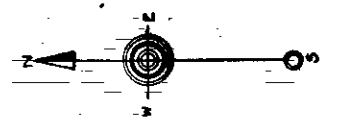


PLAN of CURB RETURN at B
 Scale 1/2" = 1'

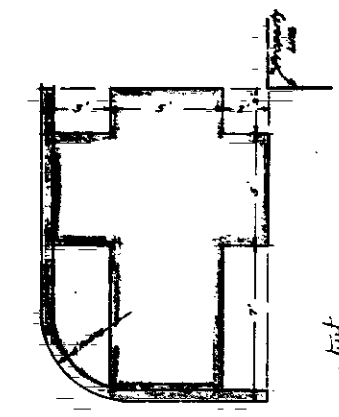

PLAN of CURB RETURN at C
 Scale 1/2" = 1'

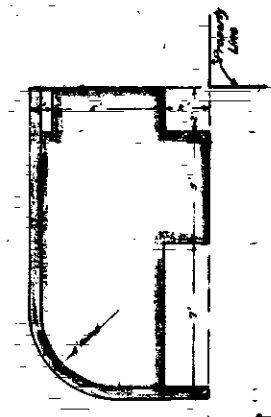


PLAN of CURB RETURN at D
 Scale 1/2" = 1'

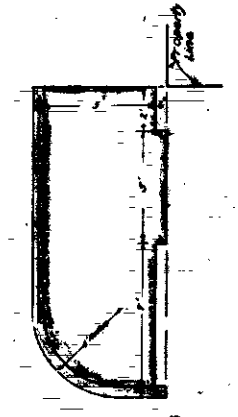

PLAN of CURB RETURN at E
 Scale 1/2" = 1'



ELEVATION SECTION of
 SIDEWALK AND CURB at A
 Scale 1/2" = 1'

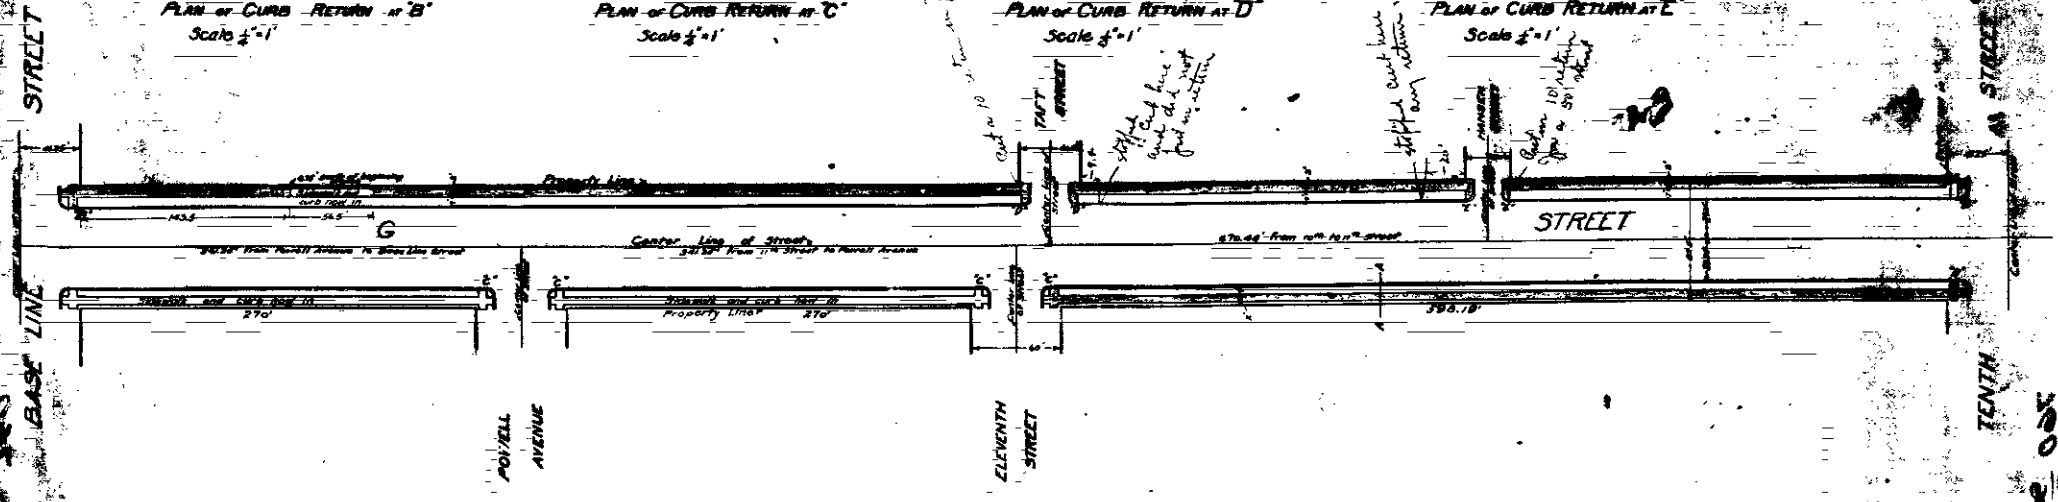

88 05