

14 - #1

DESCRIPTION OF BENCH MARK

STATE California COUNTY San Bernardino CITY OF SAN BERNARDINO DESIGNATION 706-2

USC & GS DESIGNATION \_\_\_\_\_ ADJUSTED ELEVATION | METERS \_\_\_\_\_

SAN BERNARDINO CO. DESIGNATION \_\_\_\_\_ DATE \_\_\_\_\_ | FEET \_\_\_\_\_

CHARACTER OF MARK Brass Disk STAMPED \_\_\_\_\_

ESTABLISHED BY City of San Bernardino PARTY CHIEF \_\_\_\_\_

NEAREST INTERSECTION Hunts Lane and Redlands Blvd.

DETAILED DESCRIPTION 1.8 miles east along the Southern Pacific Company railroad from the station at Colton, set Brass disk in 30-inch x 36-inch concrete base for double signal stand, 8.3 feet north of north rail of north track, and 0.2 foot below track, Approximate center and 100 feet plus or minus south of grainery.

#2

DESCRIPTION OF BENCH MARK

*DESTROYED*

1970  
Line 120  
CSB-AT  
G-570

STATE California COUNTY San Bernardino CITY OF SAN BERNARDINO DESIGNATION \_\_\_\_\_

USC & GS DESIGNATION \_\_\_\_\_ ADJUSTED ELEVATION | METERS 301.952


SAN BERNARDINO CO. DESIGNATION \_\_\_\_\_ DATE RES 1944 | FEET 990.652 2/72

CHARACTER OF MARK \_\_\_\_\_ STAMPED \_\_\_\_\_

ESTABLISHED BY City of San Bernardino PARTY CHIEF \_\_\_\_\_

NEAREST INTERSECTION Hunts Lane and Redlands Blvd.

DETAILED DESCRIPTION Along the Southern Pacific Railroad, 1.5 miles west of the freight station at Loma Linda, set in the top of the southeast concrete wingwall for 18-inch iron pipe culvert under railroad (south headwall of the culvert shows 1934 construction date) 46.5 feet west of the centerline of Hunts Lane, about 150.00 east of milepost No. 541, 10.2 feet south of the south rail of the main track, 18.00 inches below the base (over)

 

DESCRIPTION OF BENCH MARK

# 5

AI-3

STATE CALIF COUNTY SAN BONO CITY OF SAN BERNARDINO DESIGNATION CSB AI-3  
 USC & GS DESIGNATION R-527 ADJUSTED ELEVATION METERS 297.5640  
 SAN BERNARDINO CO. DESIGNATION \_\_\_\_\_ DATE 5-26-71 FEET 976.259  
 CHARACTER OF MARK BRASS DISK STAMPED R-527 1956  
 ESTABLISHED BY USC & GS PARTY CHIEF P. GALVEZ  
 NEAREST INTERSECTION "E" ST BETWEEN CENTURY & "F" ST TO COLTON  
 DETAILED DESCRIPTION AT SAN BONO 0.28 MILE NORTH ALONG "E" ST FROM THE NORTH SIDE OF BRIDGE 5406 OVER THE SANTA ANA RIVER (OR APPROX E OF "F" ST TO COLTON), 69.2' EAST-NORTHEAST OF A SEWER MANHOLE, 67.0' NORTH OF P.P.# 125039 A; 40.5' EAST OF E "E" ST.; 1.8' SOUTH OF A WITNESS POST ABOUT 2.0 LOWER THAN THE STREET

DESCRIPTION OF BENCH MARK

# 6

AI-4

STATE CALIF COUNTY SAN BONO CITY OF SAN BERNARDINO DESIGNATION CSB AI-4  
 USC & GS DESIGNATION S-527 ADJUSTED ELEVATION METERS 298.0918  
 SAN BERNARDINO CO. DESIGNATION \_\_\_\_\_ DATE 5-27-71 FEET 977.988  
 CHARACTER OF MARK BRASS DISK STAMPED S-527 1956  
 ESTABLISHED BY USC & GS PARTY CHIEF P. GALVEZ  
 NEAREST INTERSECTION "E" ST & CENTURY AVE  
 DETAILED DESCRIPTION AT SAN BONO 35.0' NORTH & 42.0' WEST OF THE E.P.I. OF "E" ST. & CENTURY AVE; 6.3' BACK OF THE CURB; 1.5' EAST OF A 6' HIGH CHAINLINK FENCE CORNER POST AND ON THE PRODUCED LINE OF THE EAST-WEST FENCE ABOUT 1.0 LOWER THAN THE STREET



#7

DESCRIPTION OF BENCH MARK

STATE California COUNTY San Bernardino CITY OF SAN BERNARDINO DESIGNATION CSB A1-5  
 USC & GS DESIGNATION \_\_\_\_\_ ADJUSTED ELEVATION | METERS 298.64096  
 SAN BERNARDINO CO. DESIGNATION \_\_\_\_\_ DATE 2/72 | FEET 979.79#1  
 CHARACTER OF MARK Brass Disk STAMPED CSB A1-2  
 ESTABLISHED BY City of San Bernardino PARTY CHIEF P. Galvez  
 NEAREST INTERSECTION "E" St. & Bloodbank Road (character)  
 DETAILED DESCRIPTION 27.0' North & 48.0' East of the centerline P.I. of "E" St. & Blood Bank Road; 10.0' North of the north curb line of Blood Bank Rd.; 13.0' east of the east curb line of "E" St. - a brass disk in the sidewalk.

#8

DESCRIPTION OF BENCH MARK

*Temp. Out of Service 2/16/06  
 OK/interior*

*OK* *O.K.*

STATE California COUNTY San Bernardino CITY OF SAN BERNARDINO DESIGNATION CSB A1-6  
 USC & GS DESIGNATION \_\_\_\_\_ ADJUSTED ELEVATION | METERS 301.8733  
 SAN BERNARDINO CO. DESIGNATION \_\_\_\_\_ DATE 2/72 | FEET 990.39#6  
 CHARACTER OF MARK Brass Disk STAMPED BM Benedict#:  
 ESTABLISHED BY City San Bernardino PARTY CHIEF P. Galvez  
 NEAREST INTERSECTION "E" St. & Benedict St.  
 DETAILED DESCRIPTION At San Bernardino, 30.0' north & 43.5'. east of the centerline P.I. of "E" St. & Benedict St. (the southerly entrance to Inland Center) 0.9' back of the curb, 1.9' Southwest of a signal controller, 0.7' Northeast of a concrete guard post - Brass disk in sidewalk



136-#9

DESCRIPTION OF BENCH MARK

STATE California COUNTY San Bernardino CITY OF SAN BERNARDINO DESIGNATION A1-7  
 USC & GS DESIGNATION T-527 ADJUSTED ELEVATION | METERS 304.5043  
 SAN BERNARDINO CO. DESIGNATION \_\_\_\_\_ DATE 2/72 | FEET 999.02~~8~~  
 CHARACTER OF MARK Brass Disk STAMPED T-527 Reset<sup>197</sup>  
 ESTABLISHED BY USC & GS PARTY CHIEF P. Galvez  
 NEAREST INTERSECTION Mill & "E" St.  
 DETAILED DESCRIPTION At San Bernardino, South along "E" St., 0.2 mile south from the intersection of Mill & "E" St., Inland Center Drive @ the main west gate entrance to the Orange Show, 70.5' east of the ctr.line of "E" St., 27.5' east of the east curbline of "E" St., 15.6' south of the south curbline of the entrance; 4.0' east of chainlink fence 0.7'south of a parking lot curbing - Brass Disk in concrete post.

136-#10

DESCRIPTION OF BENCH MARK

STATE California COUNTY San Bernardino CITY OF SAN BERNARDINO DESIGNATION A1-8  
 USC & GS DESIGNATION Z-524 ADJUSTED ELEVATION | METERS 305.98514  
 SAN BERNARDINO CO. DESIGNATION \_\_\_\_\_ DATE 2/72 | FEET 1003.8~~8~~<sup>912</sup>  
 CHARACTER OF MARK Brass Disk STAMPED Z-524 1956  
 ESTABLISHED BY USC & GS PARTY CHIEF P. Galvez  
 NEAREST INTERSECTION E & Mill St & Inland Center Drive  
 DETAILED DESCRIPTION At San Bernardino, 177.0' south along "E" St. from ctr:line P.I. of "E"-Mill-Inland Center Drive, 44.0' east of the ctr.line of "E" St. and 1.0' east of the east curbline of "E" St., 26.7' Northwest of the N.W. corner of a fence around the Orang Show Grounds, about 0.2' above the curb - Brass Disk in Concrete Post



141  
#11

DESCRIPTION OF BENCH MARK

STATE California COUNTY San Bernardino CITY OF SAN BERNARDINO DESIGNATION CSB A1-9

USC & GS DESIGNATION \_\_\_\_\_ ADJUSTED ELEVATION | METERS 311.34048

SAN BERNARDINO CO. DESIGNATION \_\_\_\_\_ DATE 2/72 | FEET 1021.4

CHARACTER OF MARK Brass Disk STAMPED CSB A1-3

ESTABLISHED BY City of San Bernardino PARTY CHIEF P. Galvez

NEAREST INTERSECTION "H" St & Mill St

DETAILED DESCRIPTION 48.5' south & 27.2' east of the ctr. line P.I. of "H" St. (south) & Mill St. in the sidewalk, 3.2' east of the east curbline of "H" St., 2.0' southeast of a pedestrian crosswalk switch - Brass Disk in Concrete Post in sidewalk.

141  
#12

DESCRIPTION OF BENCH MARK

STATE California COUNTY San Bernardino CITY OF SAN BERNARDINO DESIGNATION CSB A1-10

USC & GS DESIGNATION \_\_\_\_\_ ADJUSTED ELEVATION | METERS 317.5849

SAN BERNARDINO CO. DESIGNATION \_\_\_\_\_ DATE 5/75 | FEET 1041.94  
Reset 1975

CHARACTER OF MARK Brass Disk STAMPED CSB A1-4

ESTABLISHED BY City San Bernardino PARTY CHIEF P. Galvez

NEAREST INTERSECTION "K" St. & Mill St.

DETAILED DESCRIPTION 42.3' North & 32.3' East of the ctr. line P.I. of "K" & Mill St.; 15.0' N. of the North curbline of Mill & 5.0' East of the east curbline of "K" St.; @ the northeast corner of a traffic signal base - Brass Disk in a concrete post.



137-#13

DESCRIPTION OF BENCH MARK

*LOST IN CONSTRUCTION*  
*SEE RESET DATA 11-15-05*  
*DATED*

STATE California COUNTY San Bernardino CITY OF SAN BERNARDINO DESIGNATION A1-11  
 USC & GS DESIGNATION \_\_\_\_\_ ADJUSTED ELEVATION METERS 324.16641  
 SAN BERNARDINO CO. DESIGNATION \_\_\_\_\_ DATE 2/72 FEET 1063.5<sup>4</sup>  
 CHARACTER OF MARK Brass Disk STAMPED CSB A1-5  
 ESTABLISHED BY City San Bernardino PARTY CHIEF P. Galvez  
 NEAREST INTERSECTION Mill St & Mt. Vernon Avenue  
 DETAILED DESCRIPTION 41.4' South & 44.5' West of the ctr. line P.I. of Mt. Vernon Ave. & Mill St.; @ the back of the sidewalk, 13.8' south of the south curblin of Mill St., 12.2' west of the west curblin of Mt. Vernon Avenue - Brass Disk in a concrete post.

-#14


DESCRIPTION OF BENCH MARK

*SEE G1-5 SAME VINDIWTY*

STATE California COUNTY San Bernardino CITY OF SAN BERNARDINO DESIGNATION A1-12  
 USC & GS DESIGNATION B-709 ADJUSTED ELEVATION METERS 326.954  
 SAN BERNARDINO CO. DESIGNATION \_\_\_\_\_ DATE 2/72 FEET 1072.680  
 CHARACTER OF MARK Brass Disk STAMPED B-709  
 ESTABLISHED BY \_\_\_\_\_ PARTY CHIEF \_\_\_\_\_  
 NEAREST INTERSECTION Mill St. & Bordwell Avenue  
 DETAILED DESCRIPTION At San Bernardino, 1.1 miles south along R.R. from Union Station at Signal #12, in the top of the Northwest corner of the concrete foundation; 206.5' N. of the ctr. line crossing of Mill St. & the most easterly set of tracks; 171.2 ft. west of a fence surrounding Calif. Edison Co. Sub-station on Mill St., 6.5 ft. east of the east rail; about level with rails.



**MILL STREET**

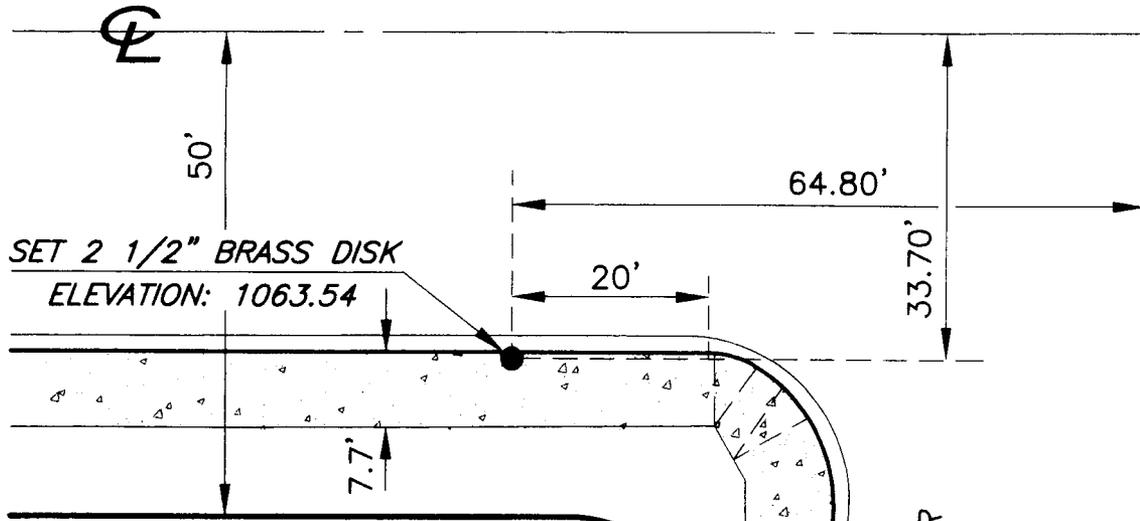

**AVENUE**

**MT. VERNON**

● **INDICATES:**

33.7' SOUTH OF THE CENTERLINE OF MILL STREET AND 64.8' WEST OF THE CENTERLINE OF MT. VERNON AVENUE IN TOP OF CURB, 20.0' WEST OF THE BCR OF CURB.

SET 2 1/2" BRASS DISK FLUSH IN TOP OF CURB, STAMPED "A1-5 RESET 2005 PLS 5750", ELEVATION: 1063.54



SCALE: 1" = 20'

**SURVEYOR:**

PREPARED UNDER THE SUPERVISION OF:

*[Signature]* 12/20/05  
 BRIAN L. THIENES DATE  
 P.L.S. NO. 5750  
 REG. EXP. DEC. 31, 2007



**Thienes Engineering, Inc.**  
 CIVIL ENGINEERING • LAND SURVEYING  
 14349 FIRESTONE BOULEVARD  
 LA MIRADA, CALIFORNIA 90638  
 PH.(714)521-4811 FAX(714)521-4173

**REVISIONS**

CITY OF SAN BERNARDINO

RE-SET BENCHMARK  
 NO. A1-5

SCALE: 1" = 20' DATE: 11/15/05

SHEET 1 OF 1

