


# BENT 7, SPAN 7

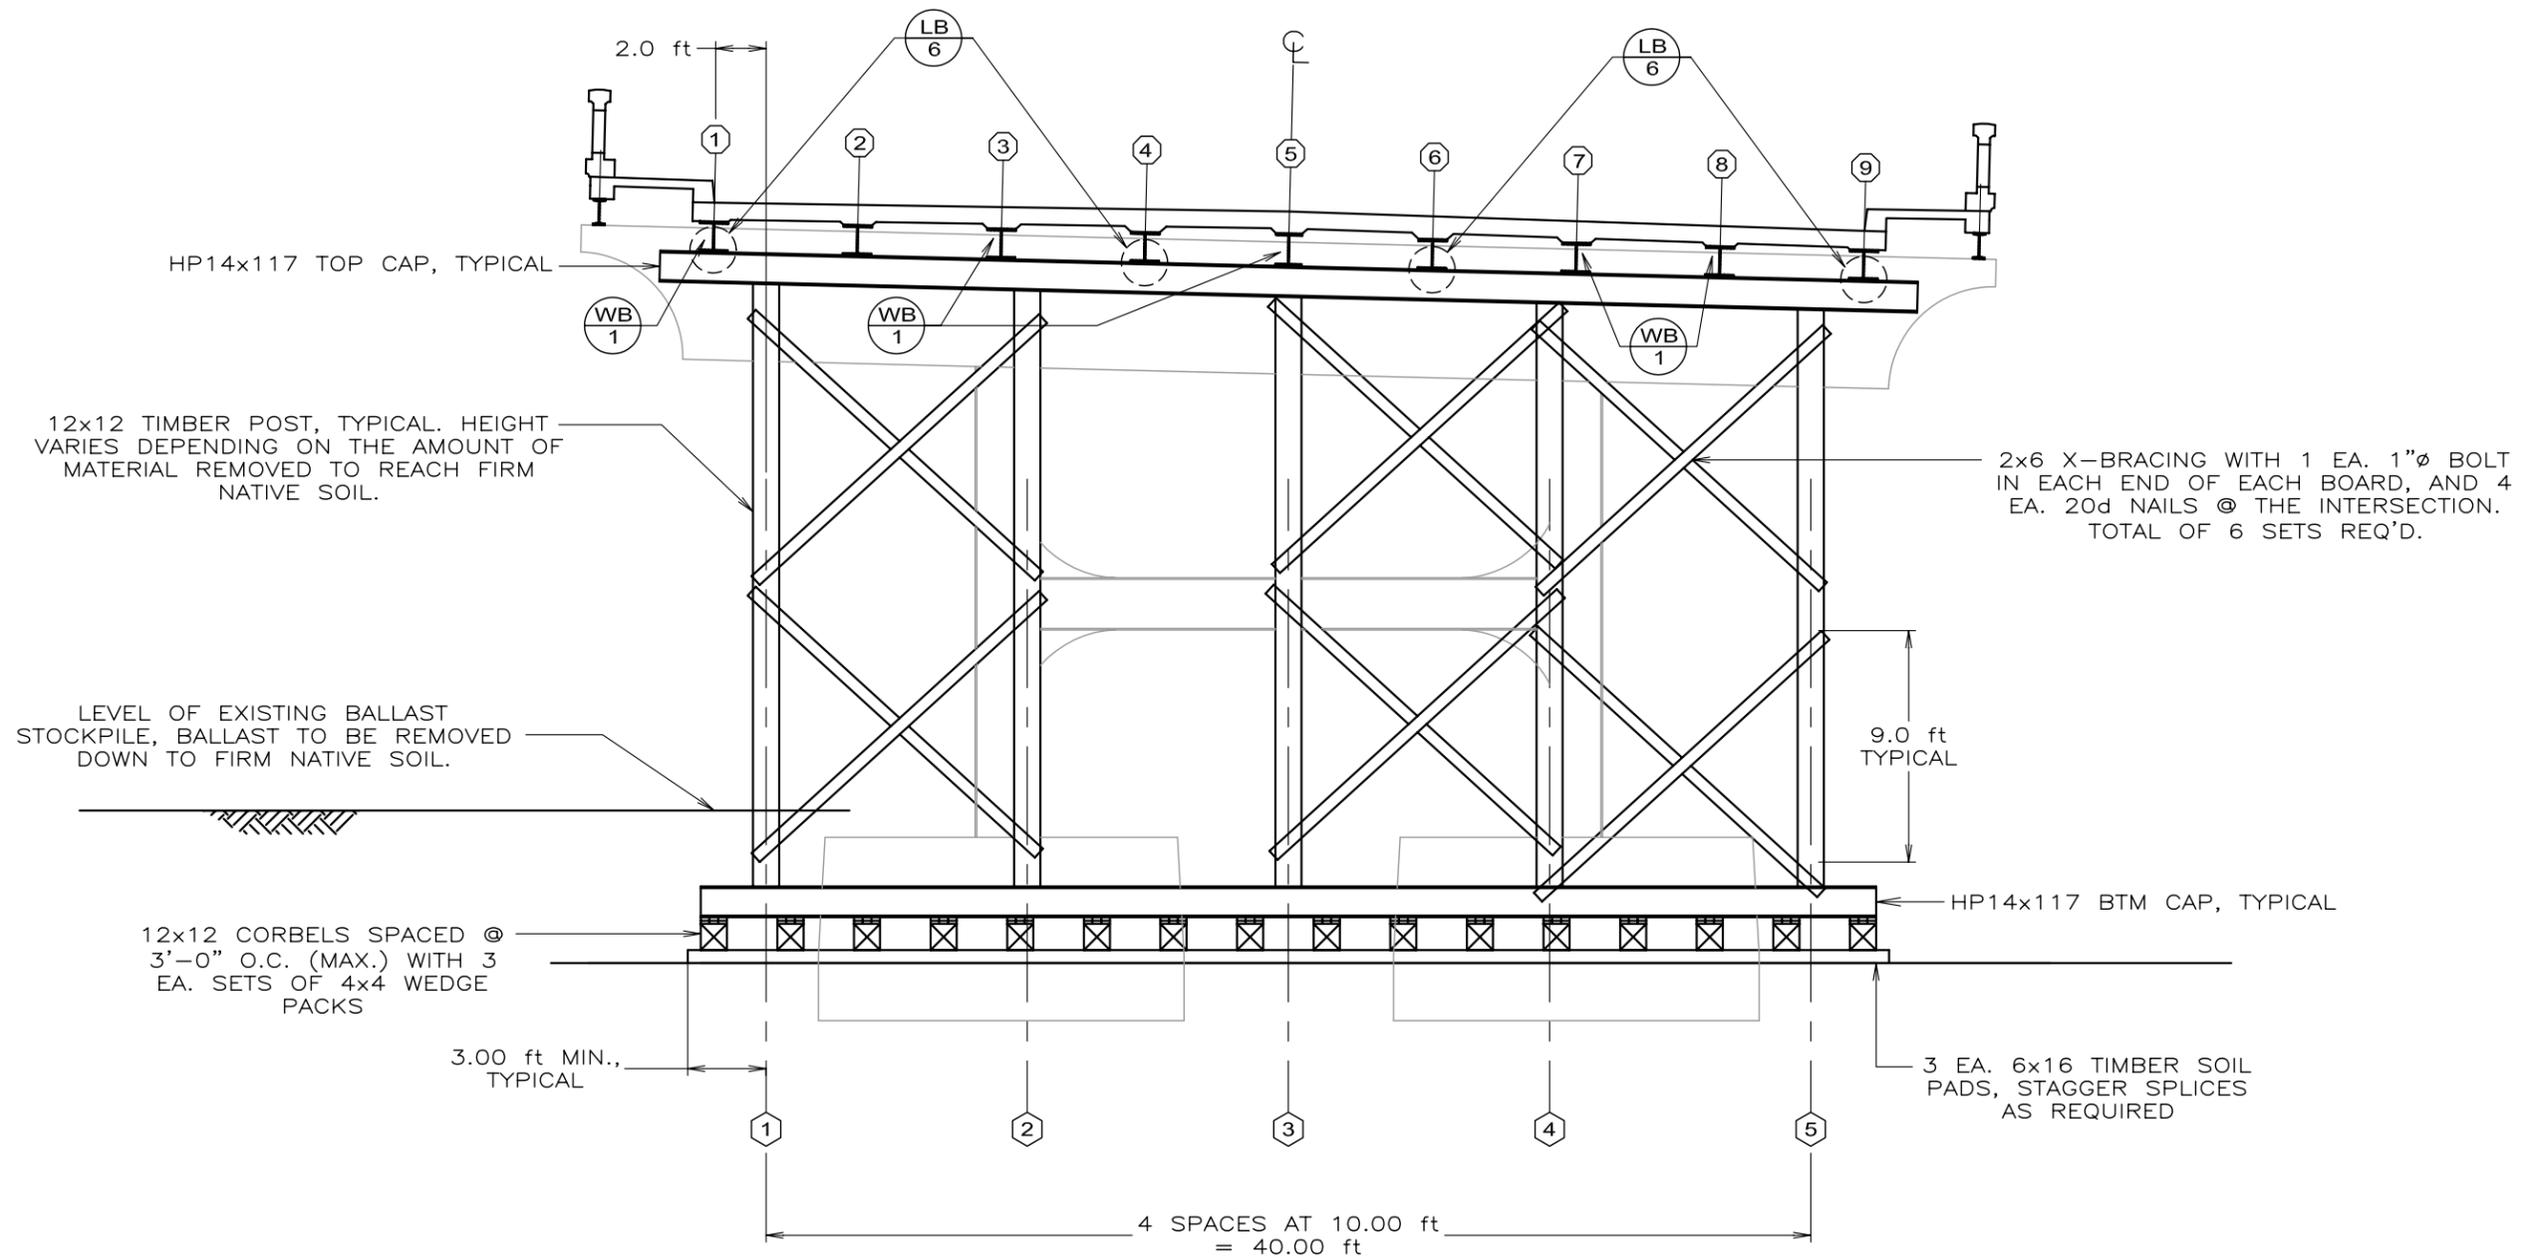

PLACE SOIL PADS TIGHT AGAINST EXISTING CONCRETE BENT,  
 CENTER ON TEMPORARY BENT TO CENTER OF THE  
 PERMANENT BRIDGE BENT. = 2.83 ft±  
 MAX. ANTICIPATED GROUND PRESSURE = 2,181 PSF

FILE: \City of San Bernardino\24031 Mt. Vernon Bridge\Mt. Vernon Bridge.dwg



**MORRIS ENGINEERING, INC.**  
 2021 E. 4th Street, Santa Ana, California 92705  
 (714) 541-5874 Fax (714) 541-5876  
 rdmengineer@earthlink.net

REVISION:	SCALE: 1:7
DATE: 06/14/04	JOB # 24031
BY: srg/jds	SHEET 1 OF 9

CLIENT:	<b>CITY OF SAN BERNARDINO</b>
PROJECT:	<b>MT. VERNON BRIDGE - TEMPORARY SHORE</b>