


GENERAL NOTES:

CURING COMPOUND SHALL BE SPRAYED UNIFORMLY ON ALL EXPOSED SURFACES PRIOR TO EVAPORATION OF SURFACE WATER.


EXPANSION JOINTS AT END OF RETURNS & STRUCTURES WEAKEND PLANE JOINTS EVERY 10 FT. OR AS INSTRUCTED.

NOTE

CONCRETE MUST BE AT LEAST 5.5 SACK MIX (520-C-2500) AND HOLD 2500 P.S.I. IN 28 DAYS.

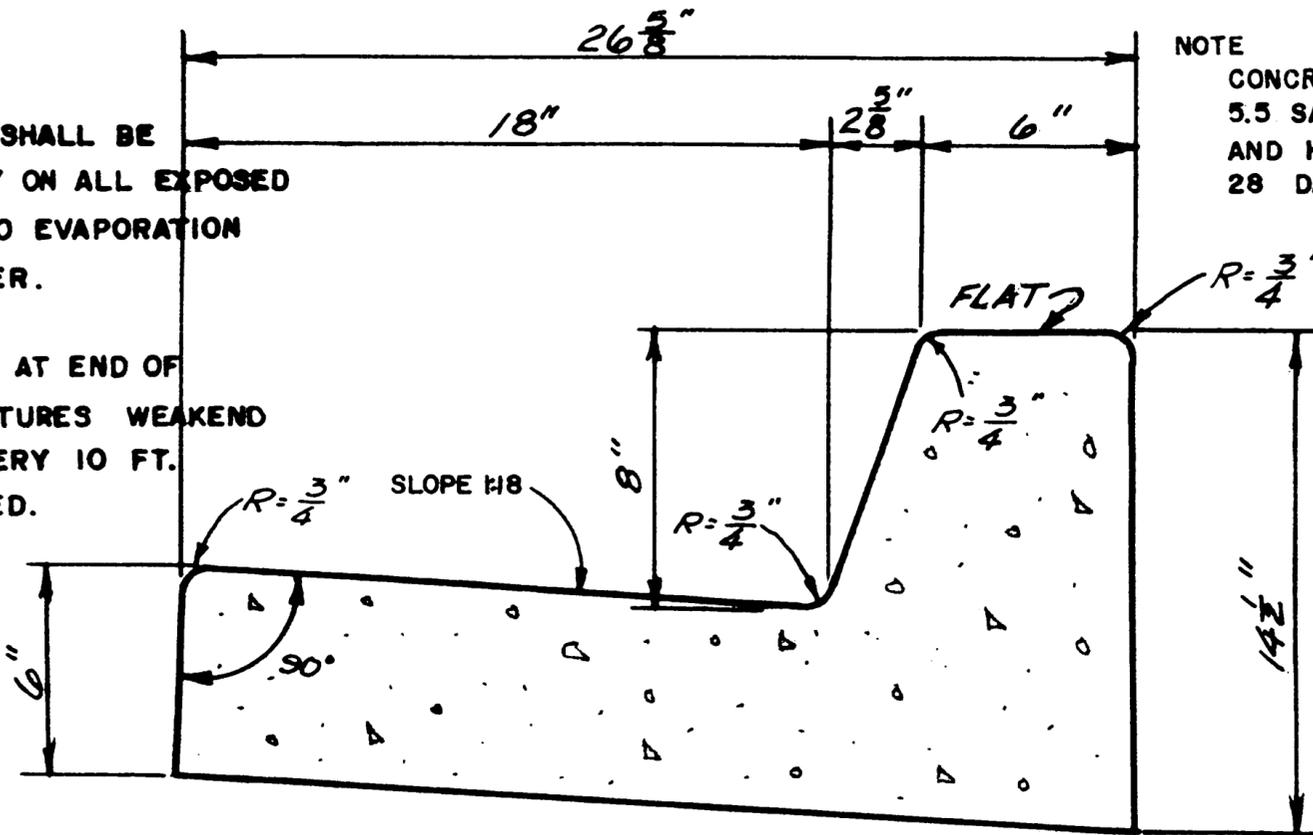


TYPE "B" P.C.C. CURB & GUTTER

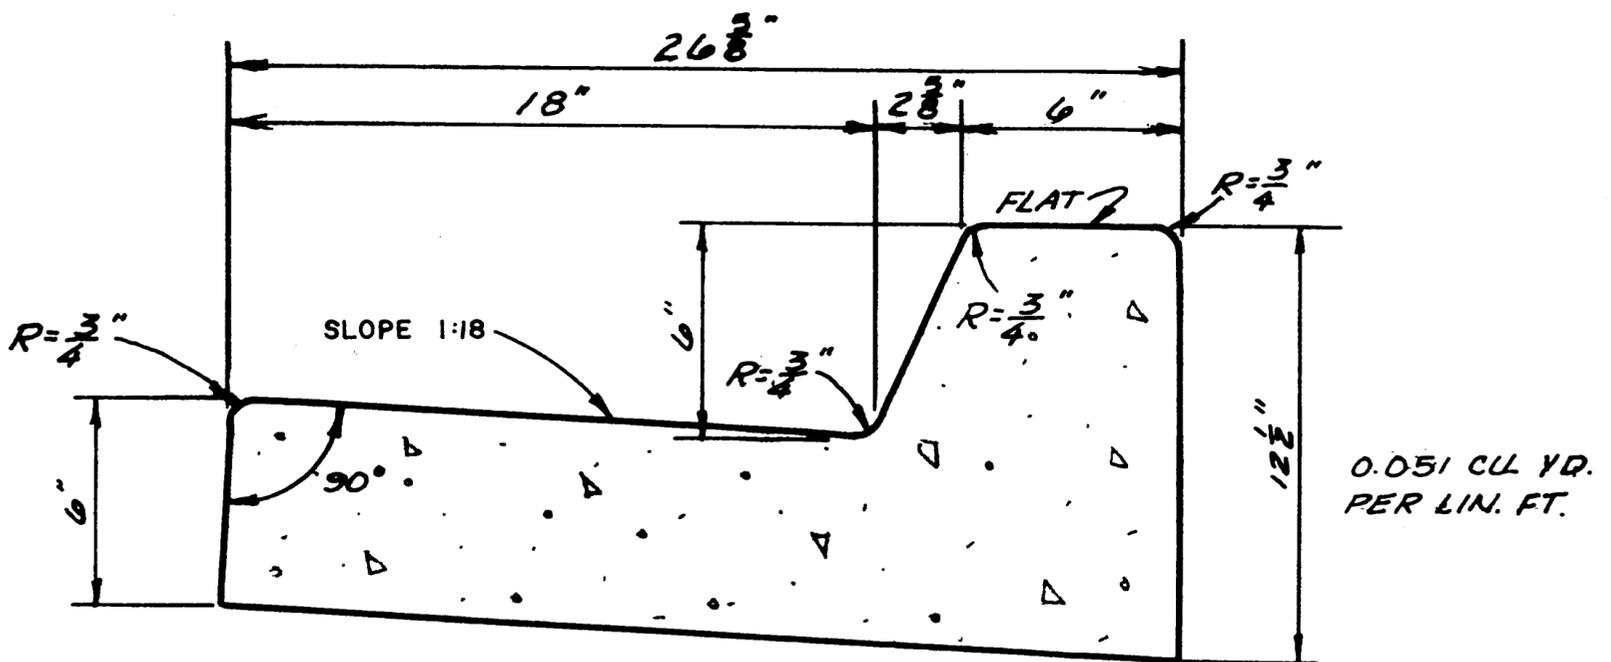

TYPE "C" P.C.C. CURB & GUTTER


(LOCAL STREETS WHEN APPROVED BY THE ENGINEER)

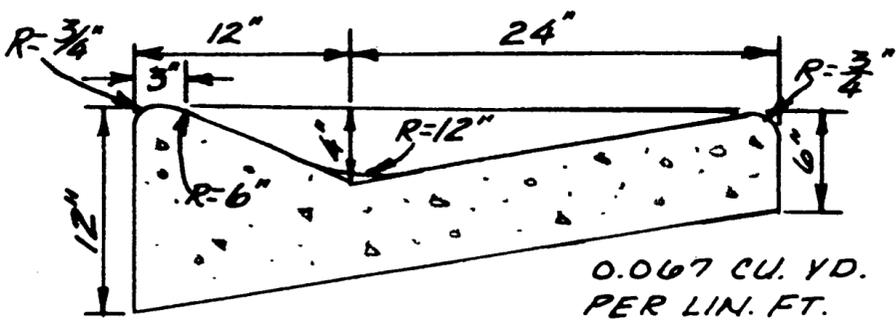

TYPICAL SECTION

ROLLED CURB

(ONLY FOR SPECIAL APPLICATIONS AS APPROVED BY THE CITY ENGINEER)

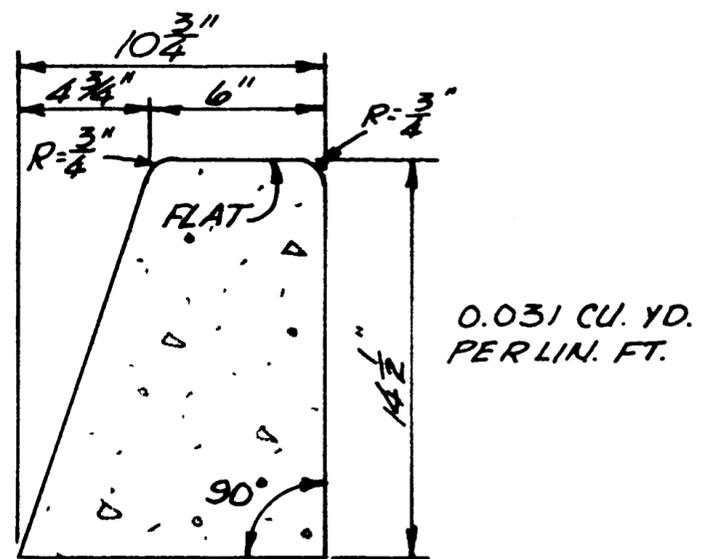

TYPE "A" P.C.C. CURB

CITY OF SAN BERARDINO-PUBLIC WORKS DEPT.

**TYPICAL SECTION-
P.C.C. CURB & GUTTER**

APPROVED:

May 27 1982

[Signature]
CITY ENGINEER

STANDARD
PLAN

200