

SHEET NO. 9
PLAN NO. 1072
 FOR THE IMPROVEMENT OF
K STREET
 BETWEEN RIALTO AVENUE AND MILL STREET
 CITY OF SAN BERNARDINO,
 CALIFORNIA



JULY 1931

A. H. LOVER
 CITY ENGINEER



Plan adopted Nov. 16, 1931.

Not Constructed

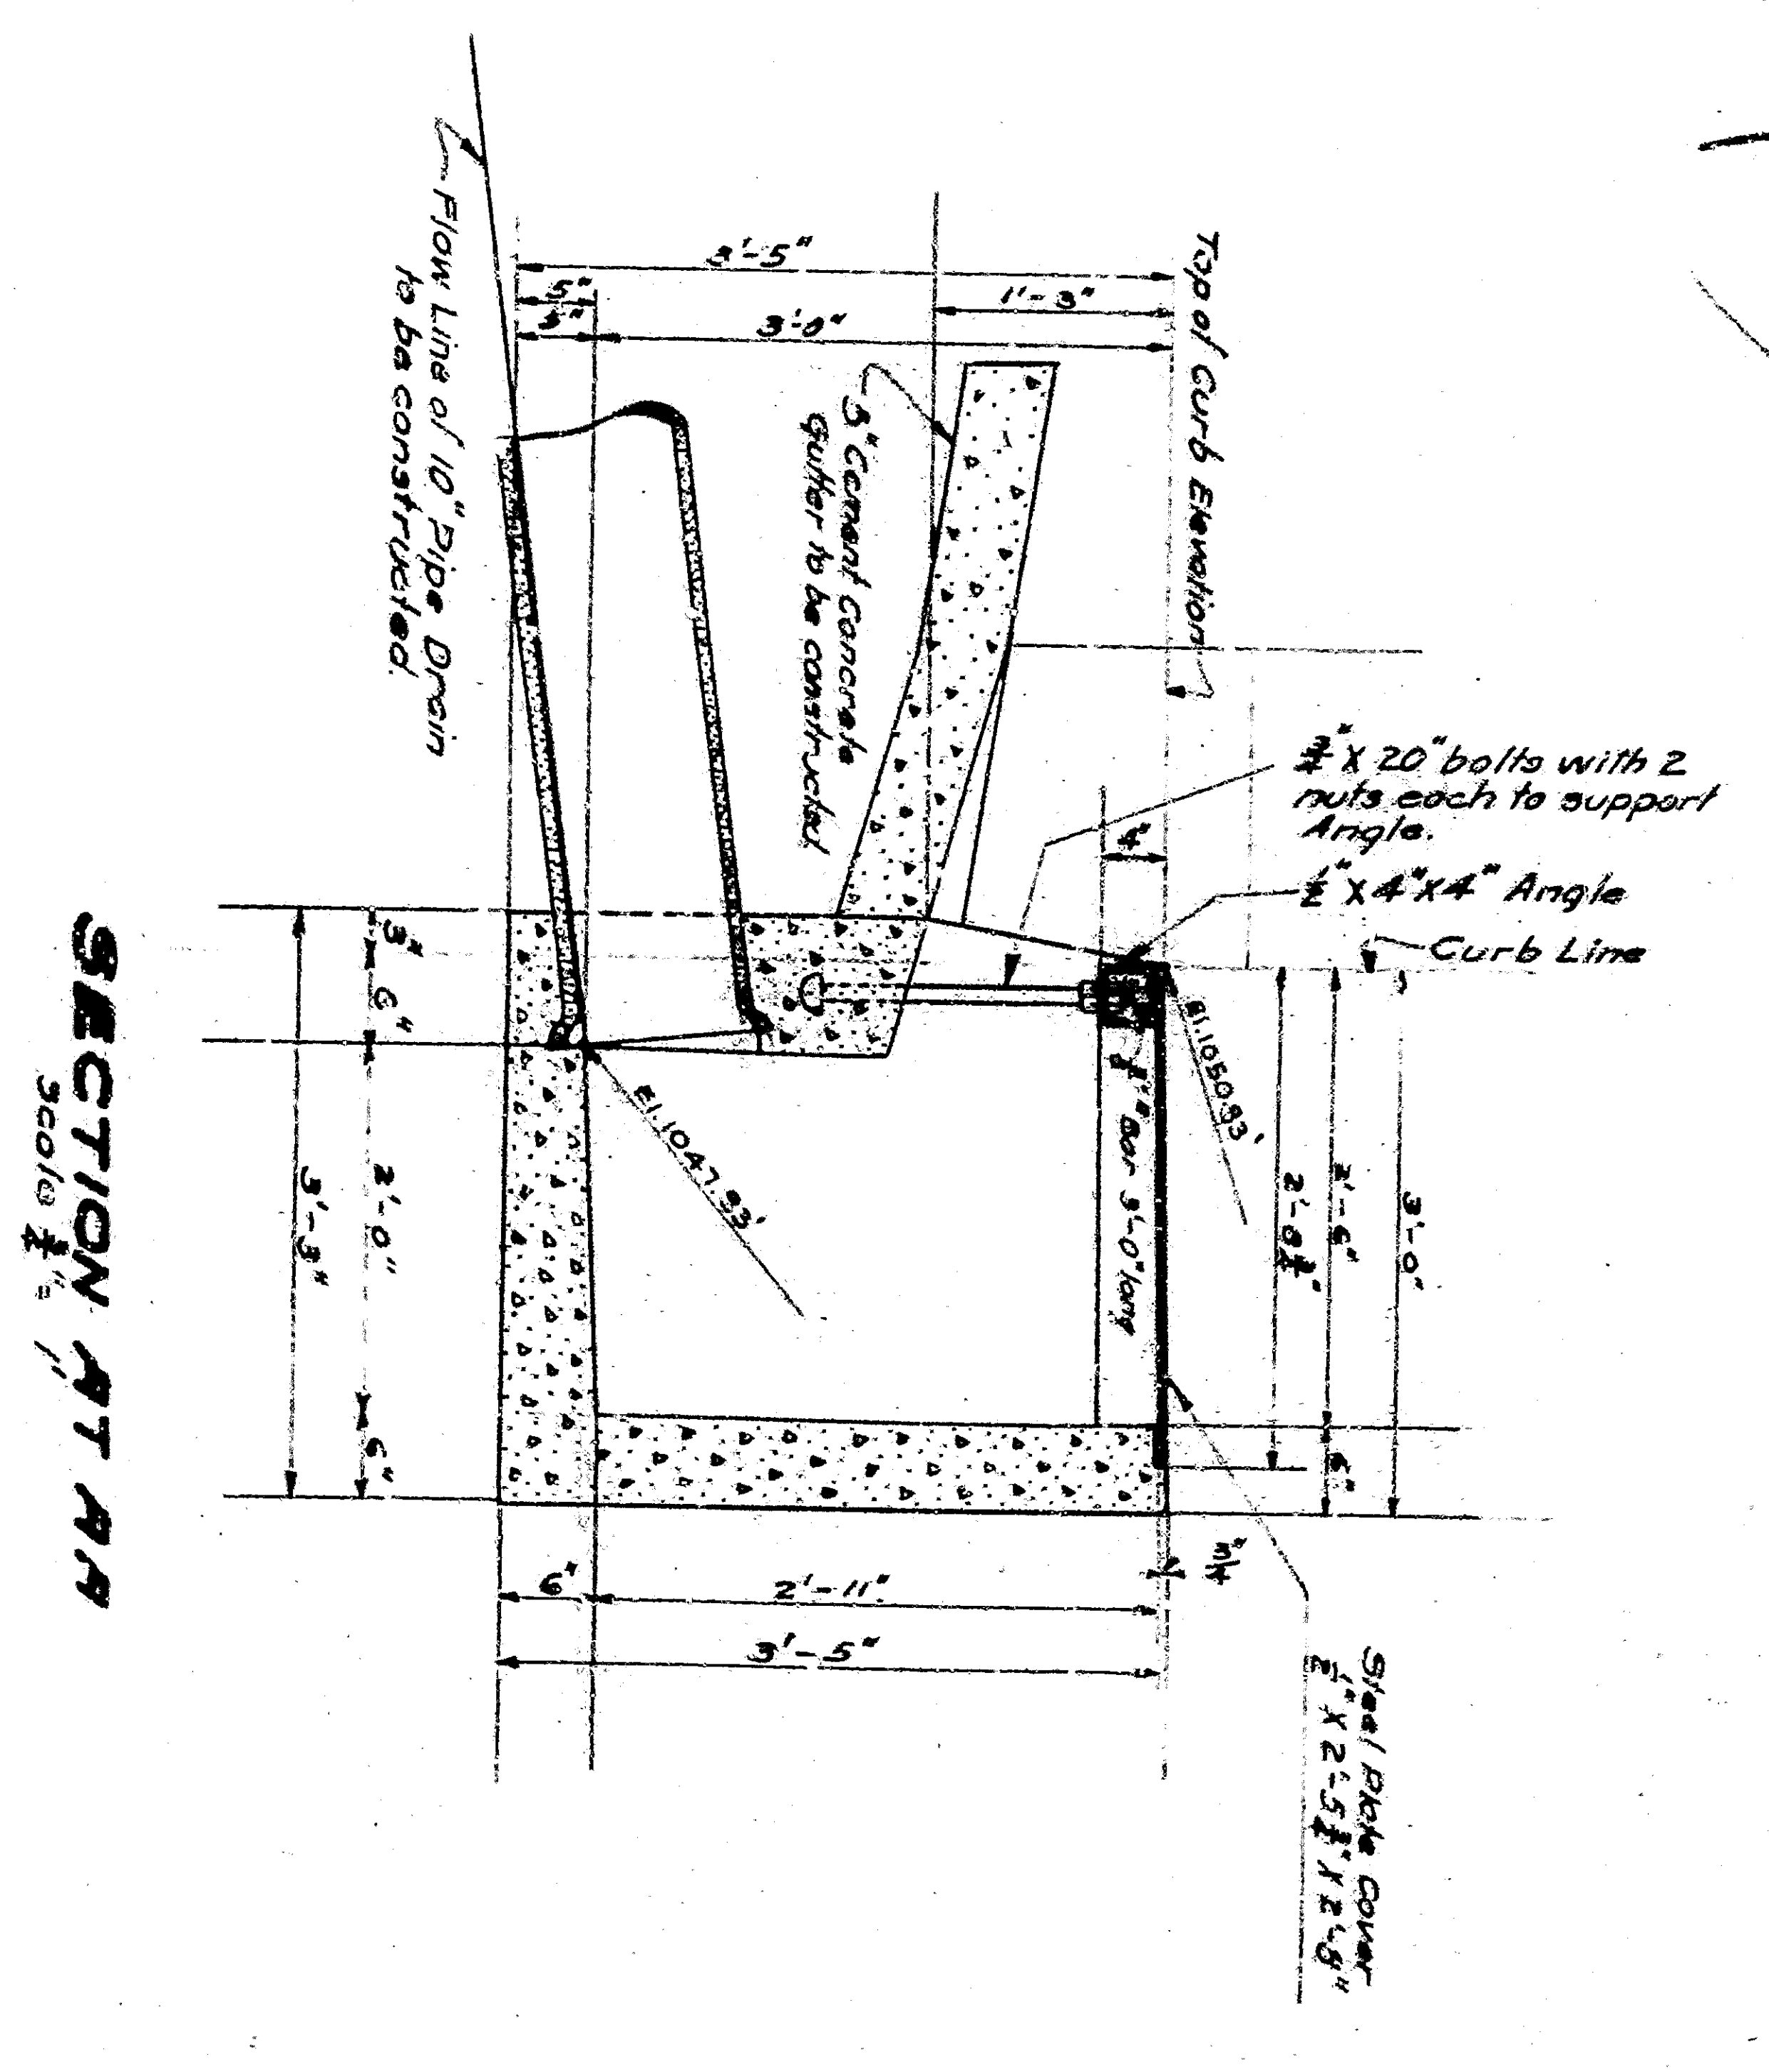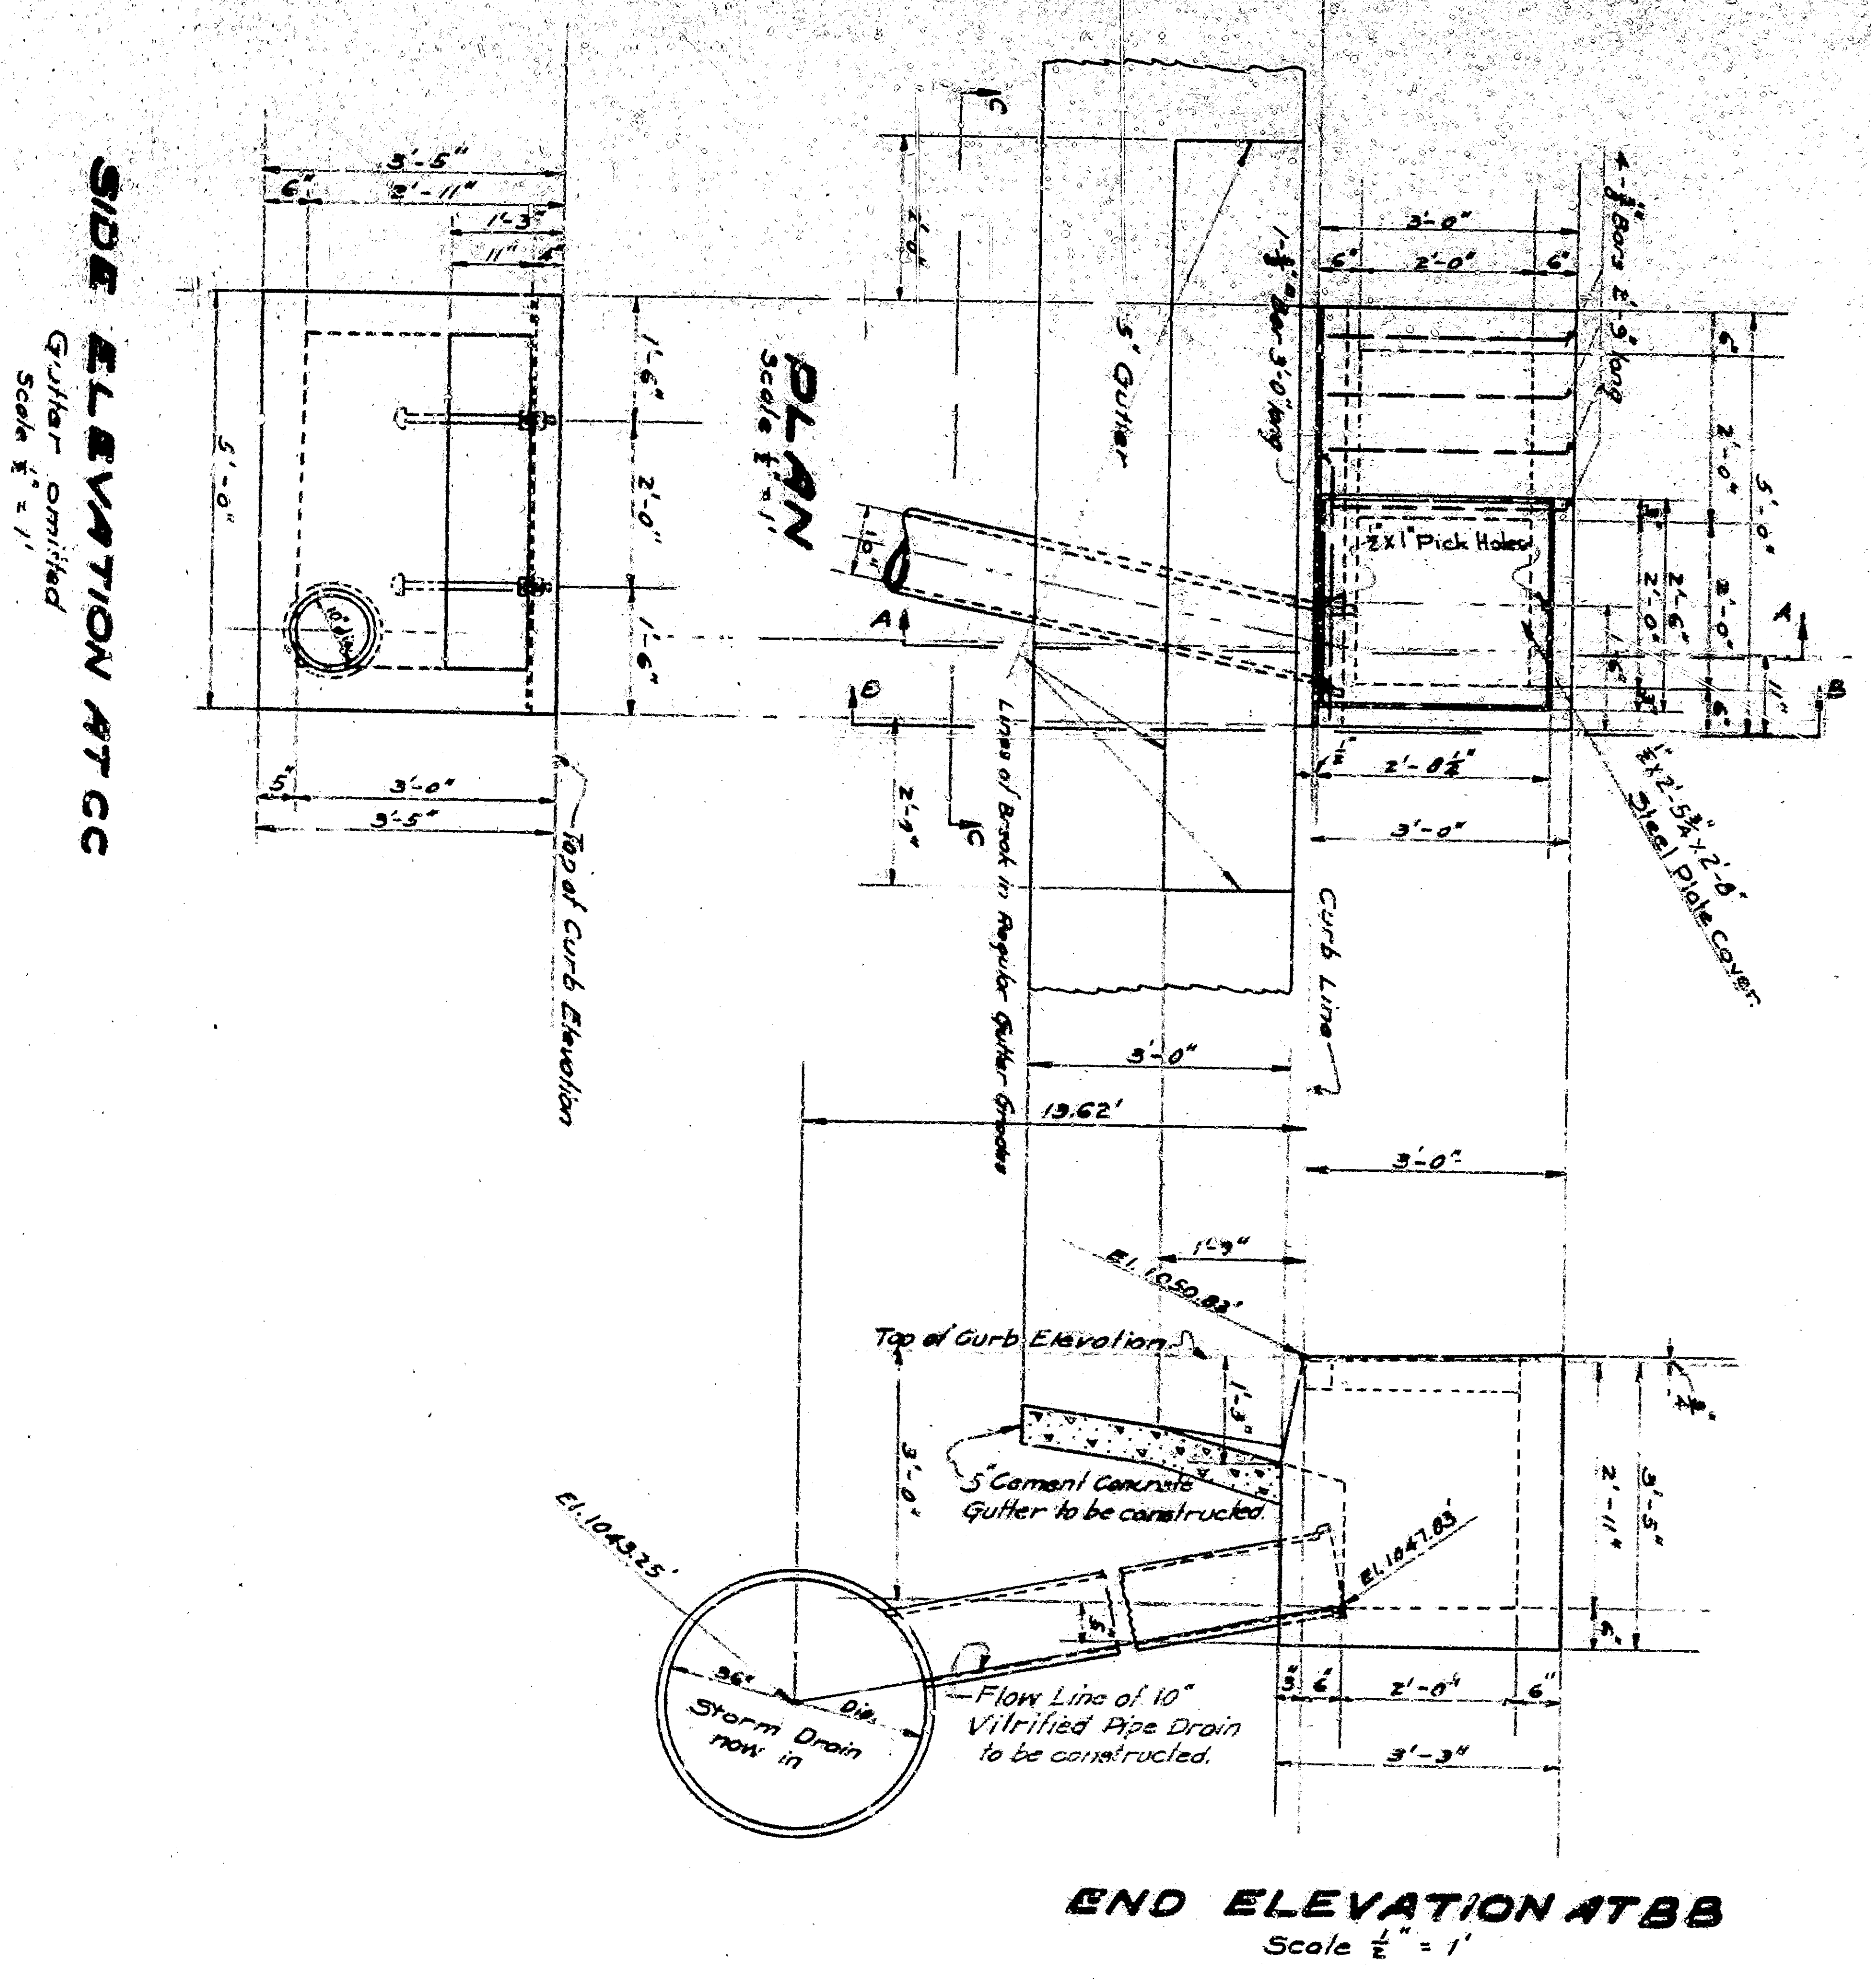


- LEGEND -


1" or 1/2" means half or quarter
 E1 means elevation
 C means concrete
 S means steel
 V means vitrified
 R means reinforcing bars shown this in plan
 W means 10" vitrified pipe drain to be constructed shown this in plan
 See also sheet 101 of this plan for location of inlet, alignment of vitrified pipe drain and additional legend

DETAIL OF TYPE A CEMENT CONCRETE INLET

SIDE ELEVATION AT CC
 Gutter omitted
 Scale 1/2" = 1'

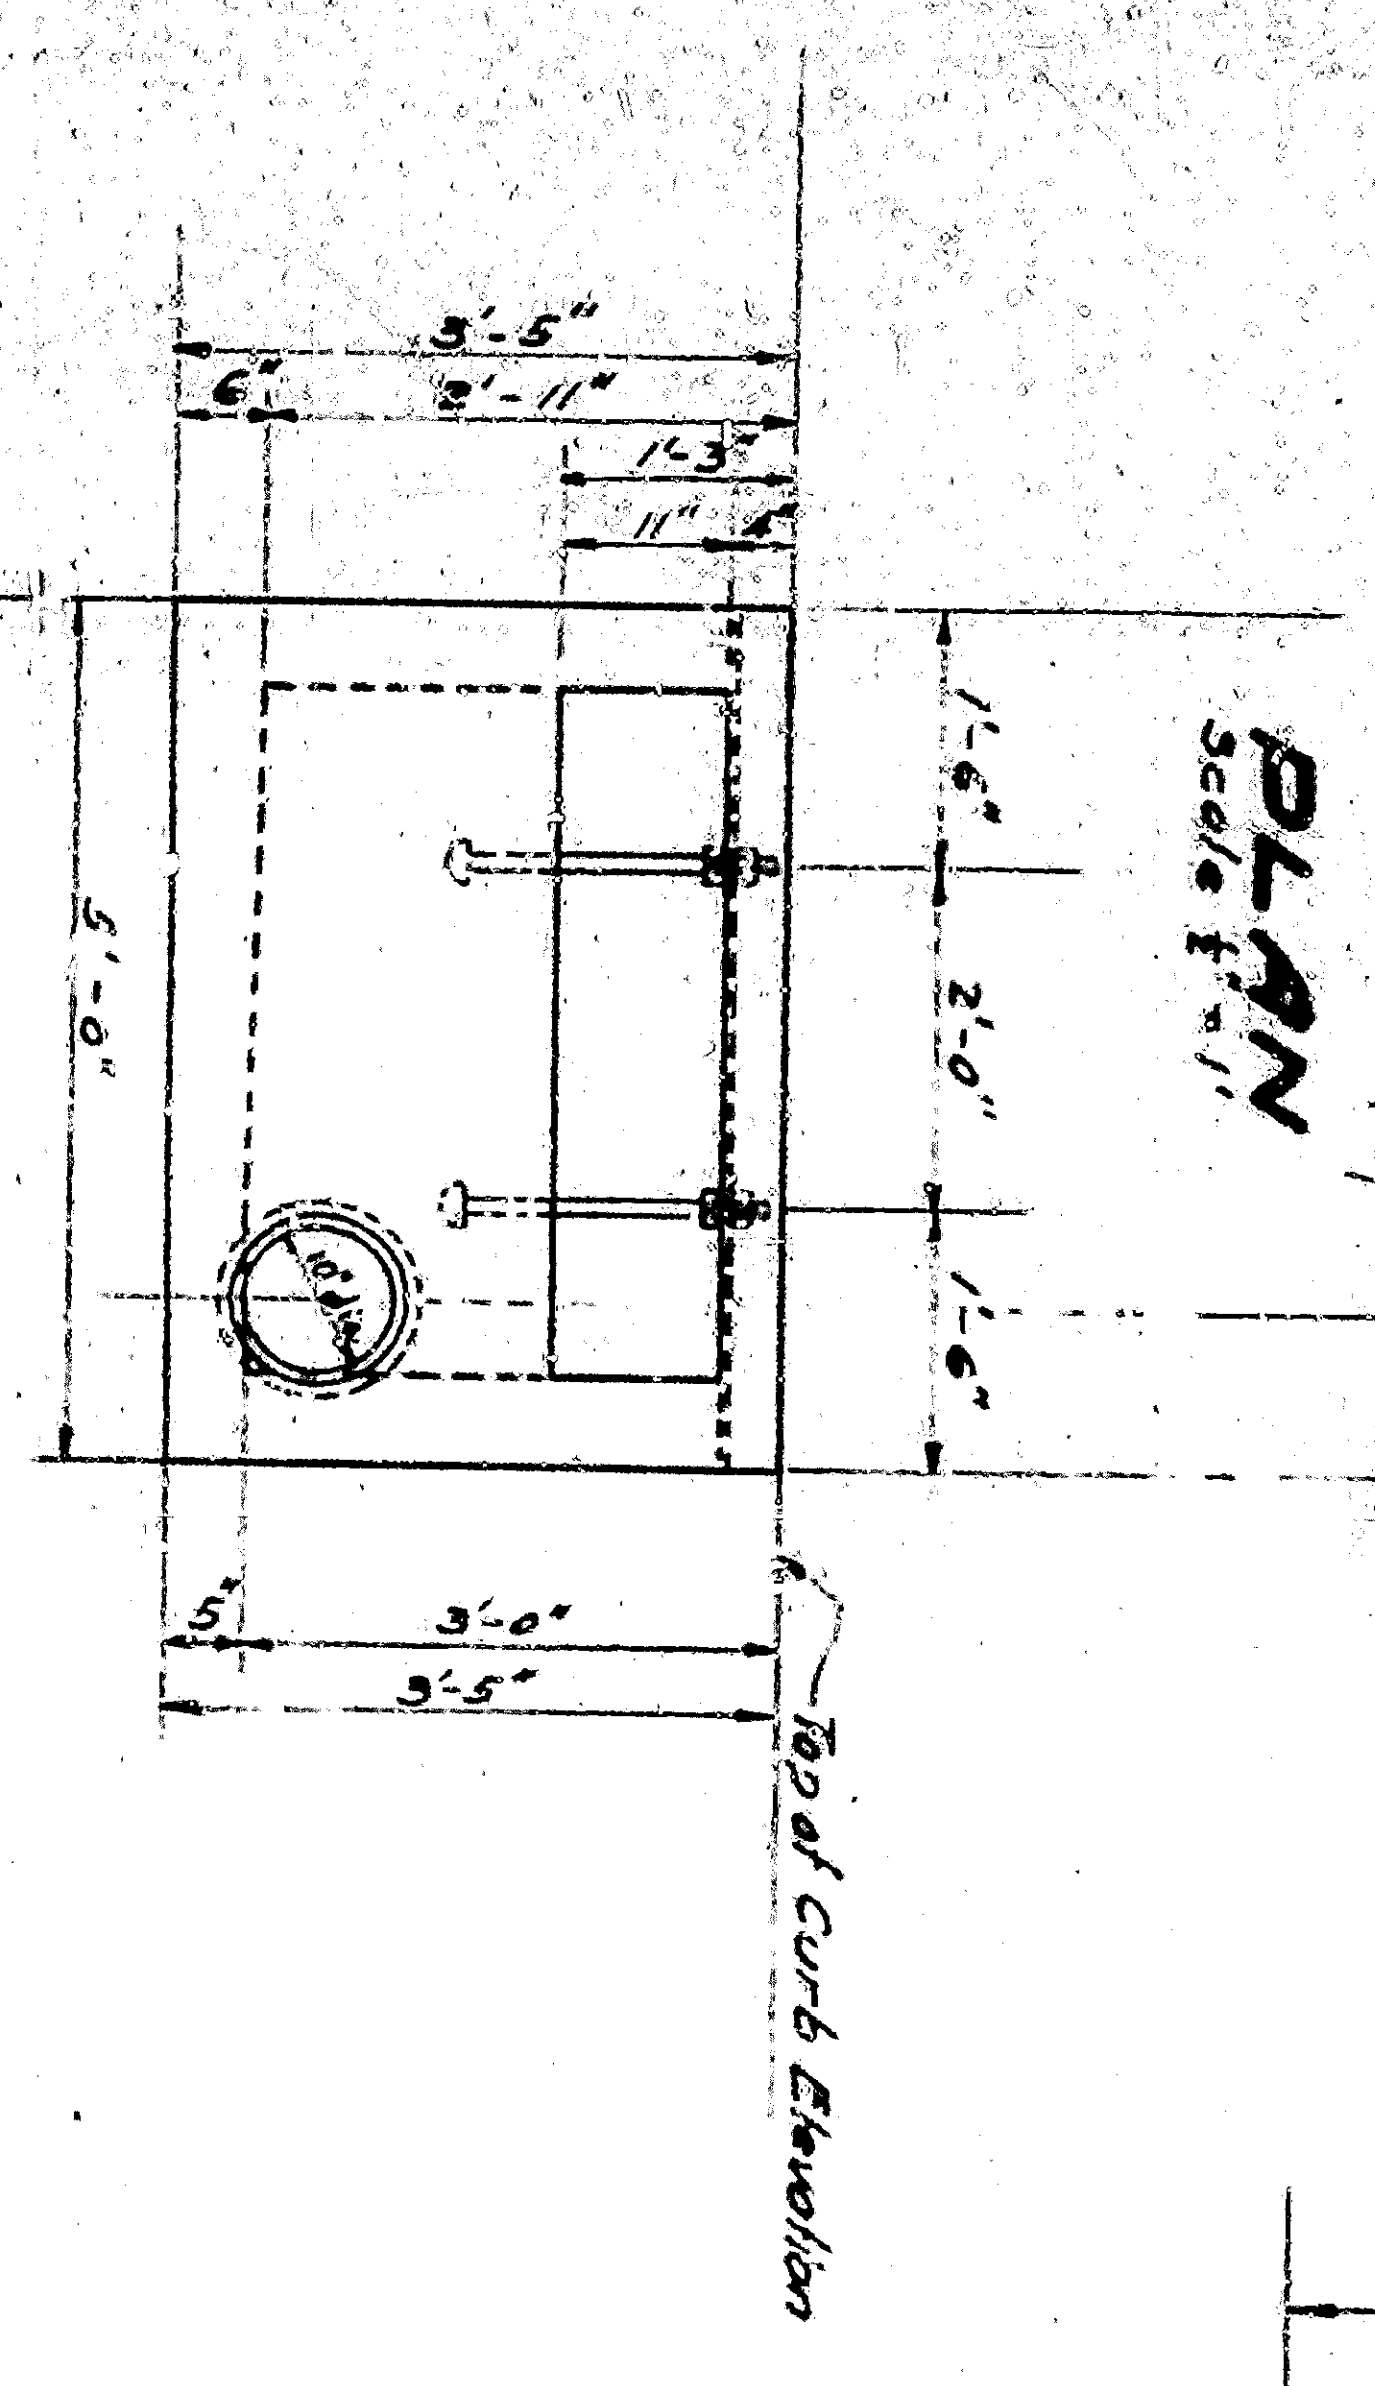

PLAN
 Scale 1/2" = 1'

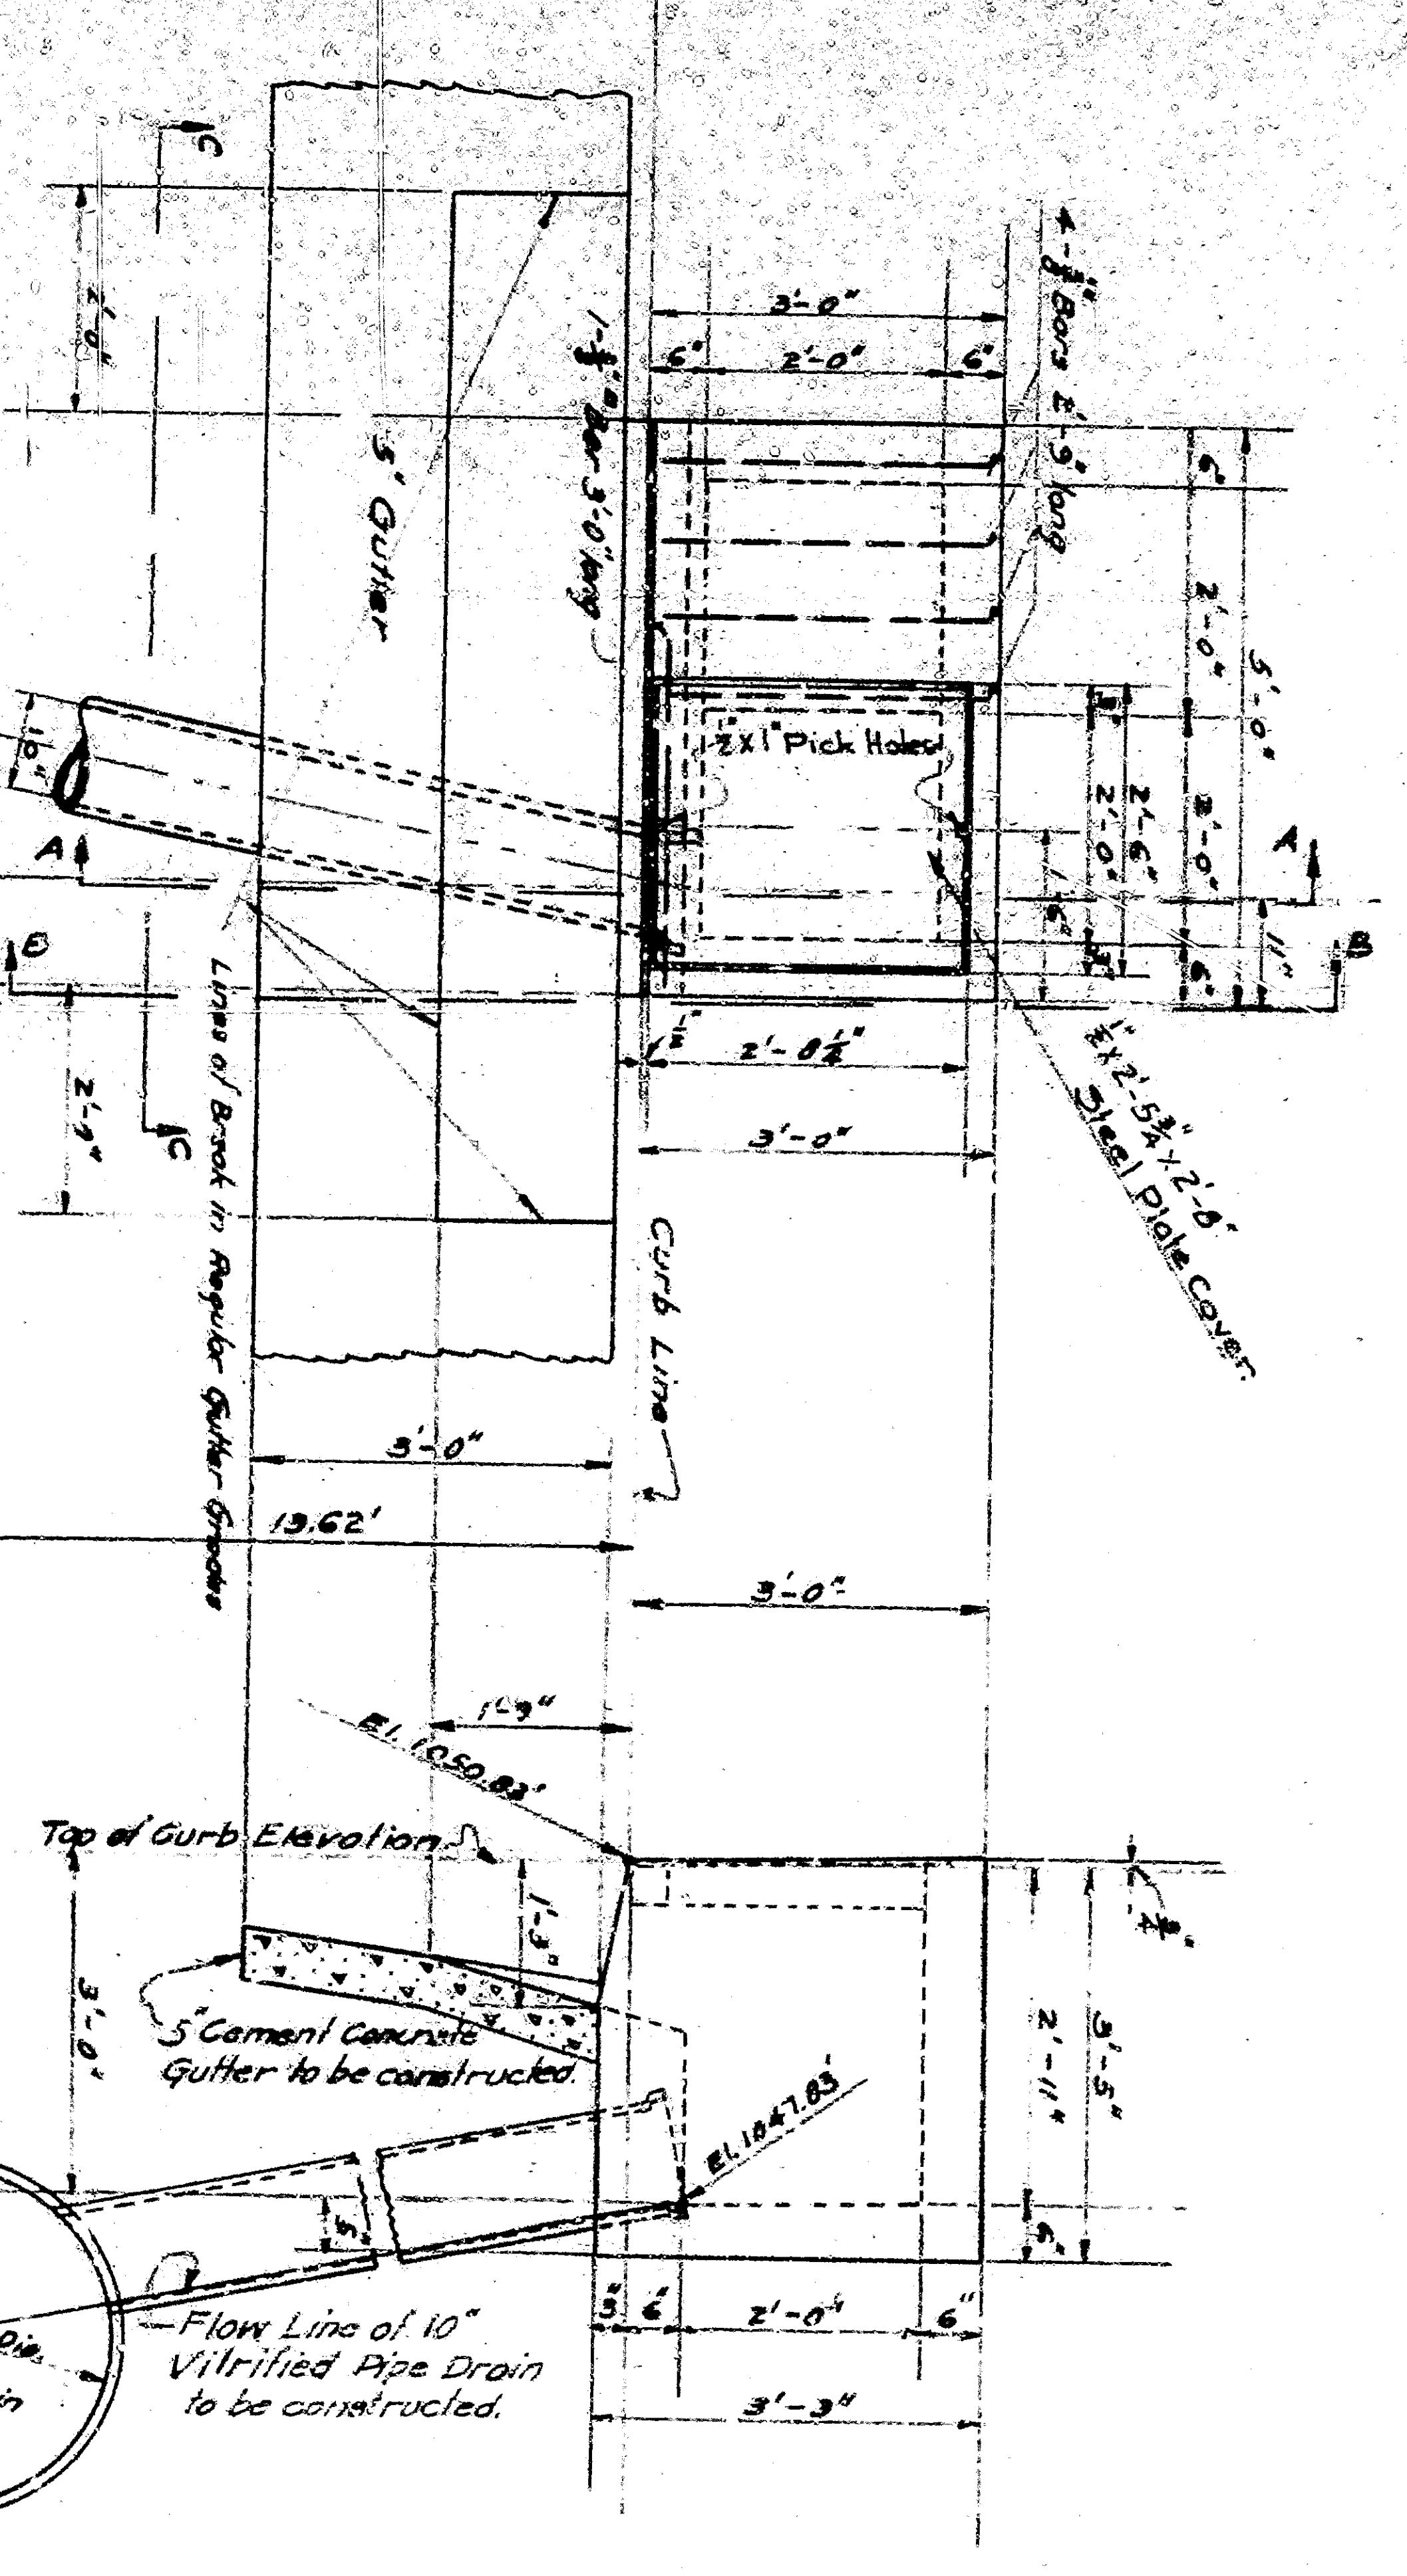

SHEET NO. 9
PLAN NO. 1072
 FOR THE IMPROVEMENT OF
K STREET
 BETWEEN RIALTO AVENUE AND MILL STREET
 CITY OF SAN BERNARDINO,
 CALIFORNIA



JULY 1931

A. H. LOVER
 CITY ENGINEER



Plan adopted Nov. 16, 1931.

Not Constructed

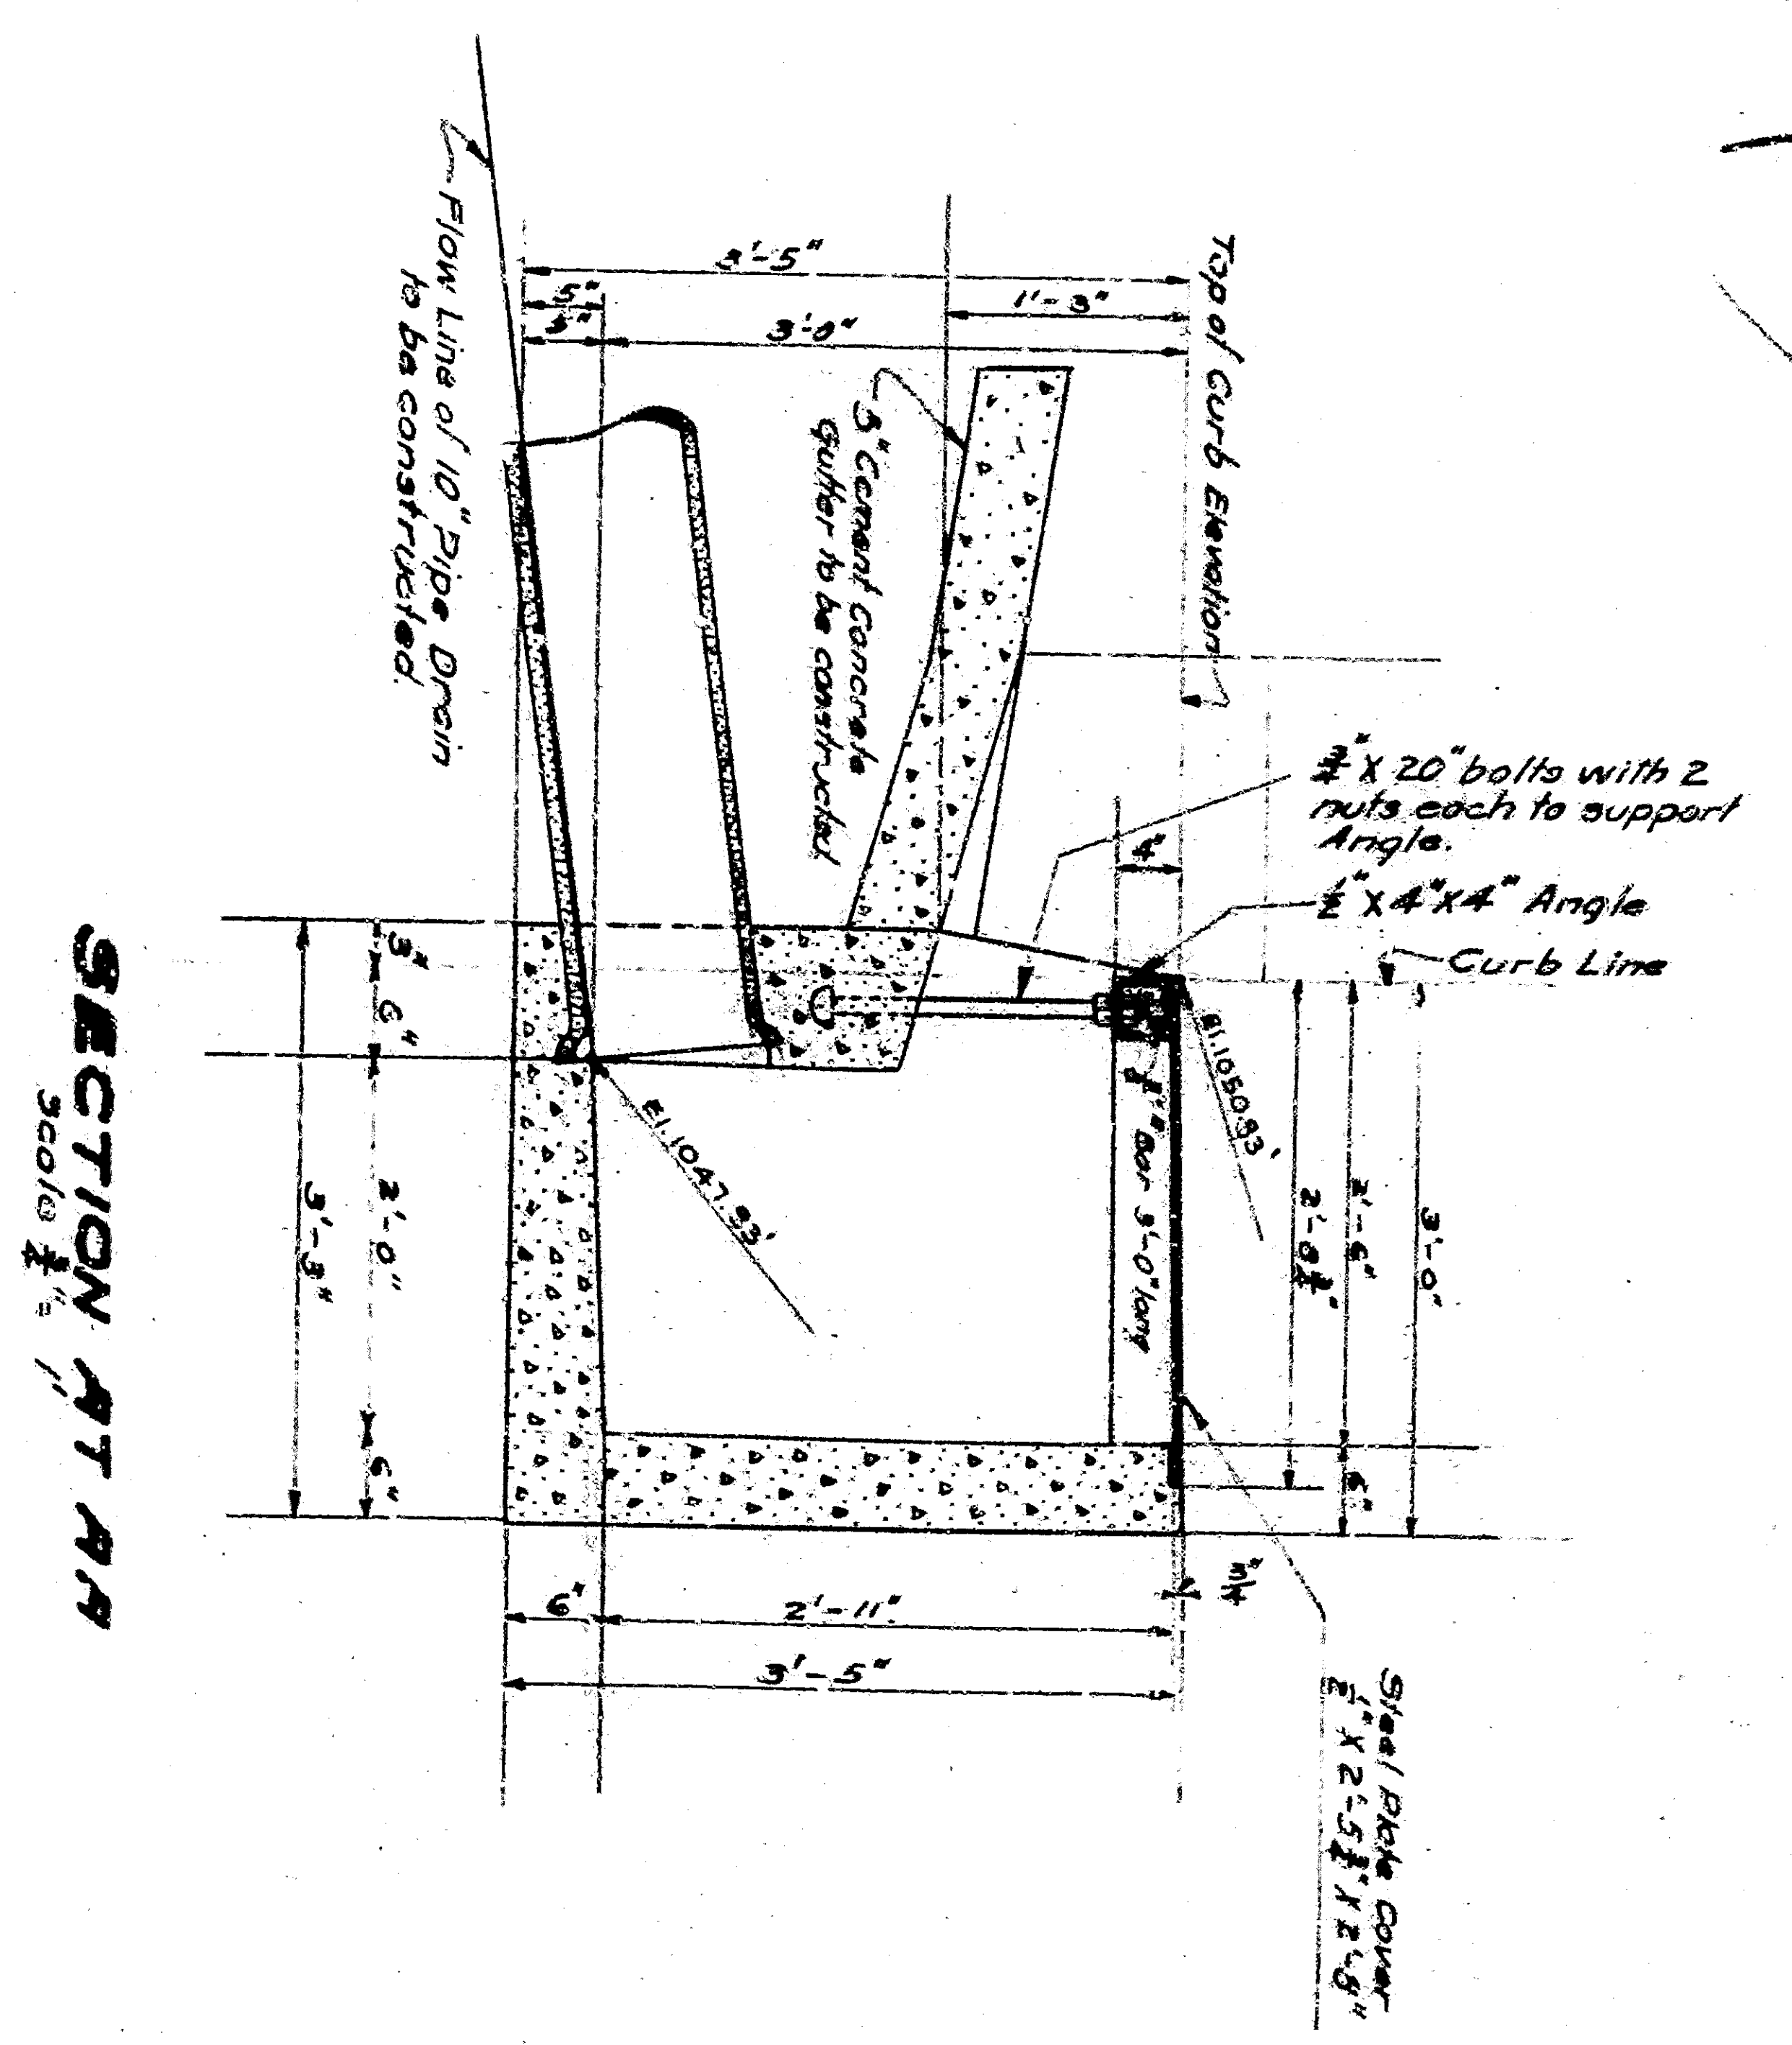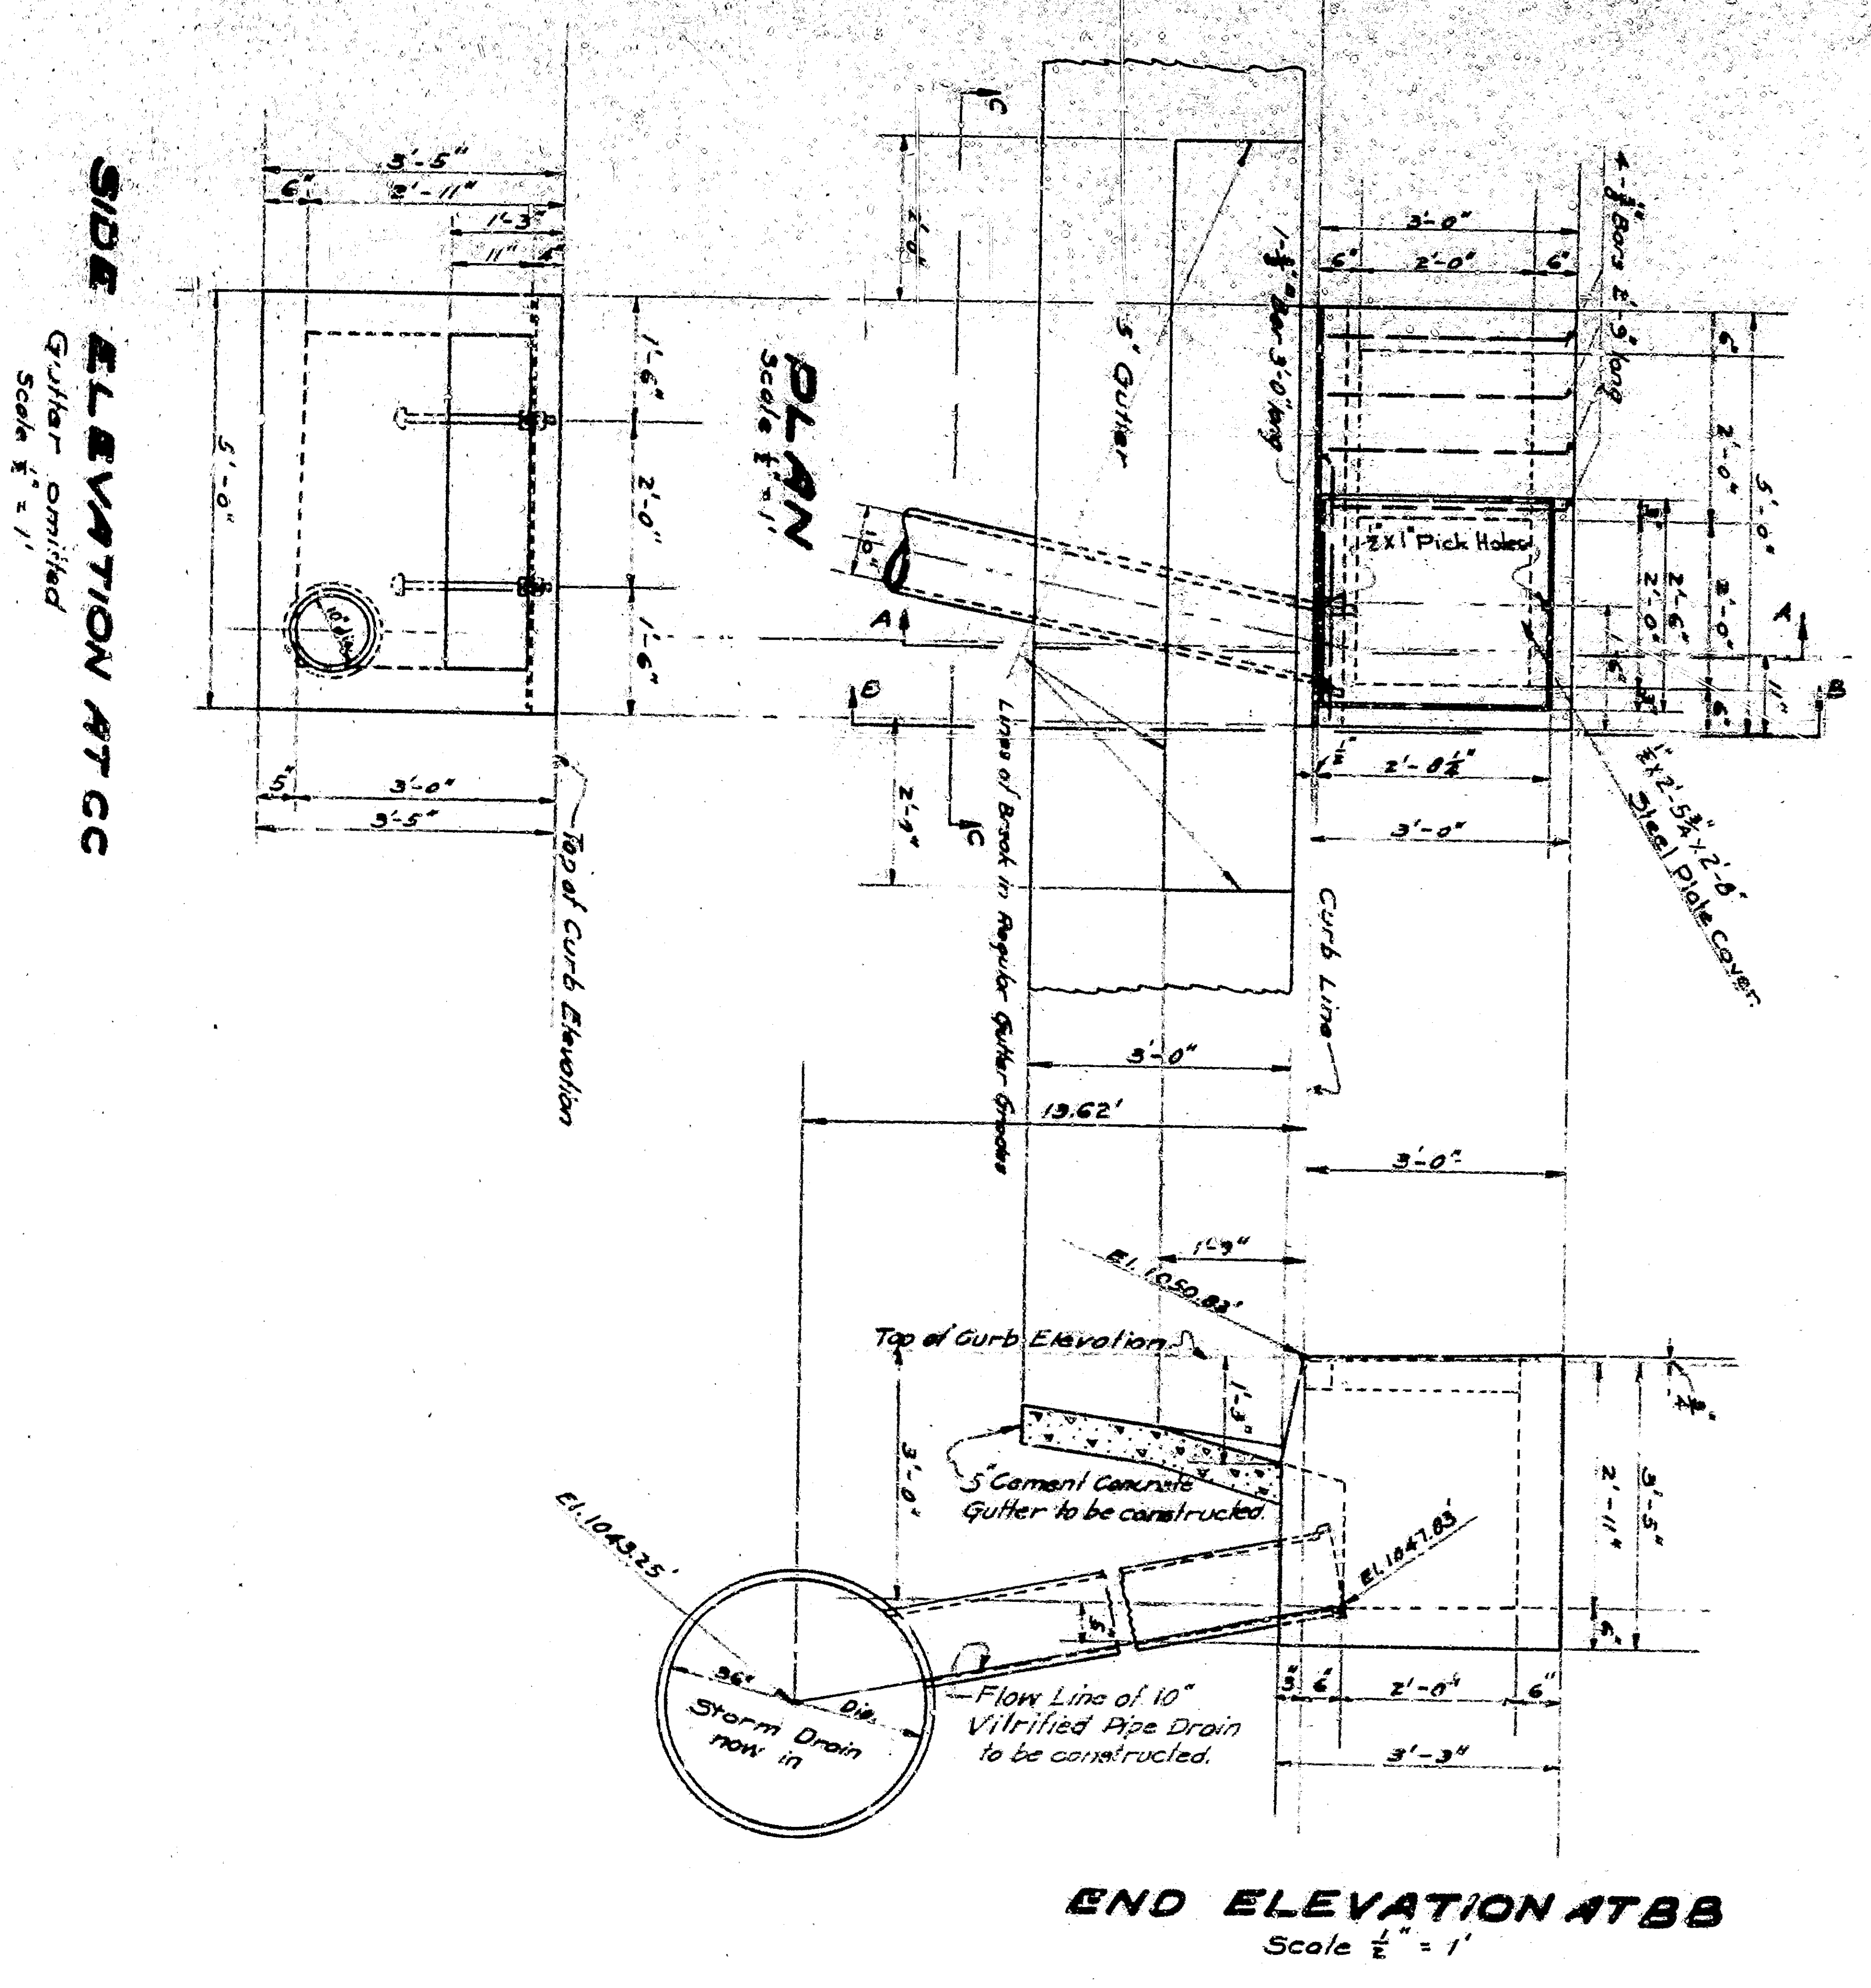


DETAIL OF TYPE A CEMENT CONCRETE INLET

SIDE ELEVATION AT CC
 Gutter omitted
 Scale 1/2" = 1'

SHEET NO. 9
PLAN NO. 1072
 FOR THE IMPROVEMENT OF
K STREET
 BETWEEN RIALTO AVENUE AND MILL STREET
 CITY OF SAN BERNARDINO,
 CALIFORNIA



JULY 1931

A. H. LOVER
 CITY ENGINEER



Plan adopted Nov. 16, 1931.

Not Constructed

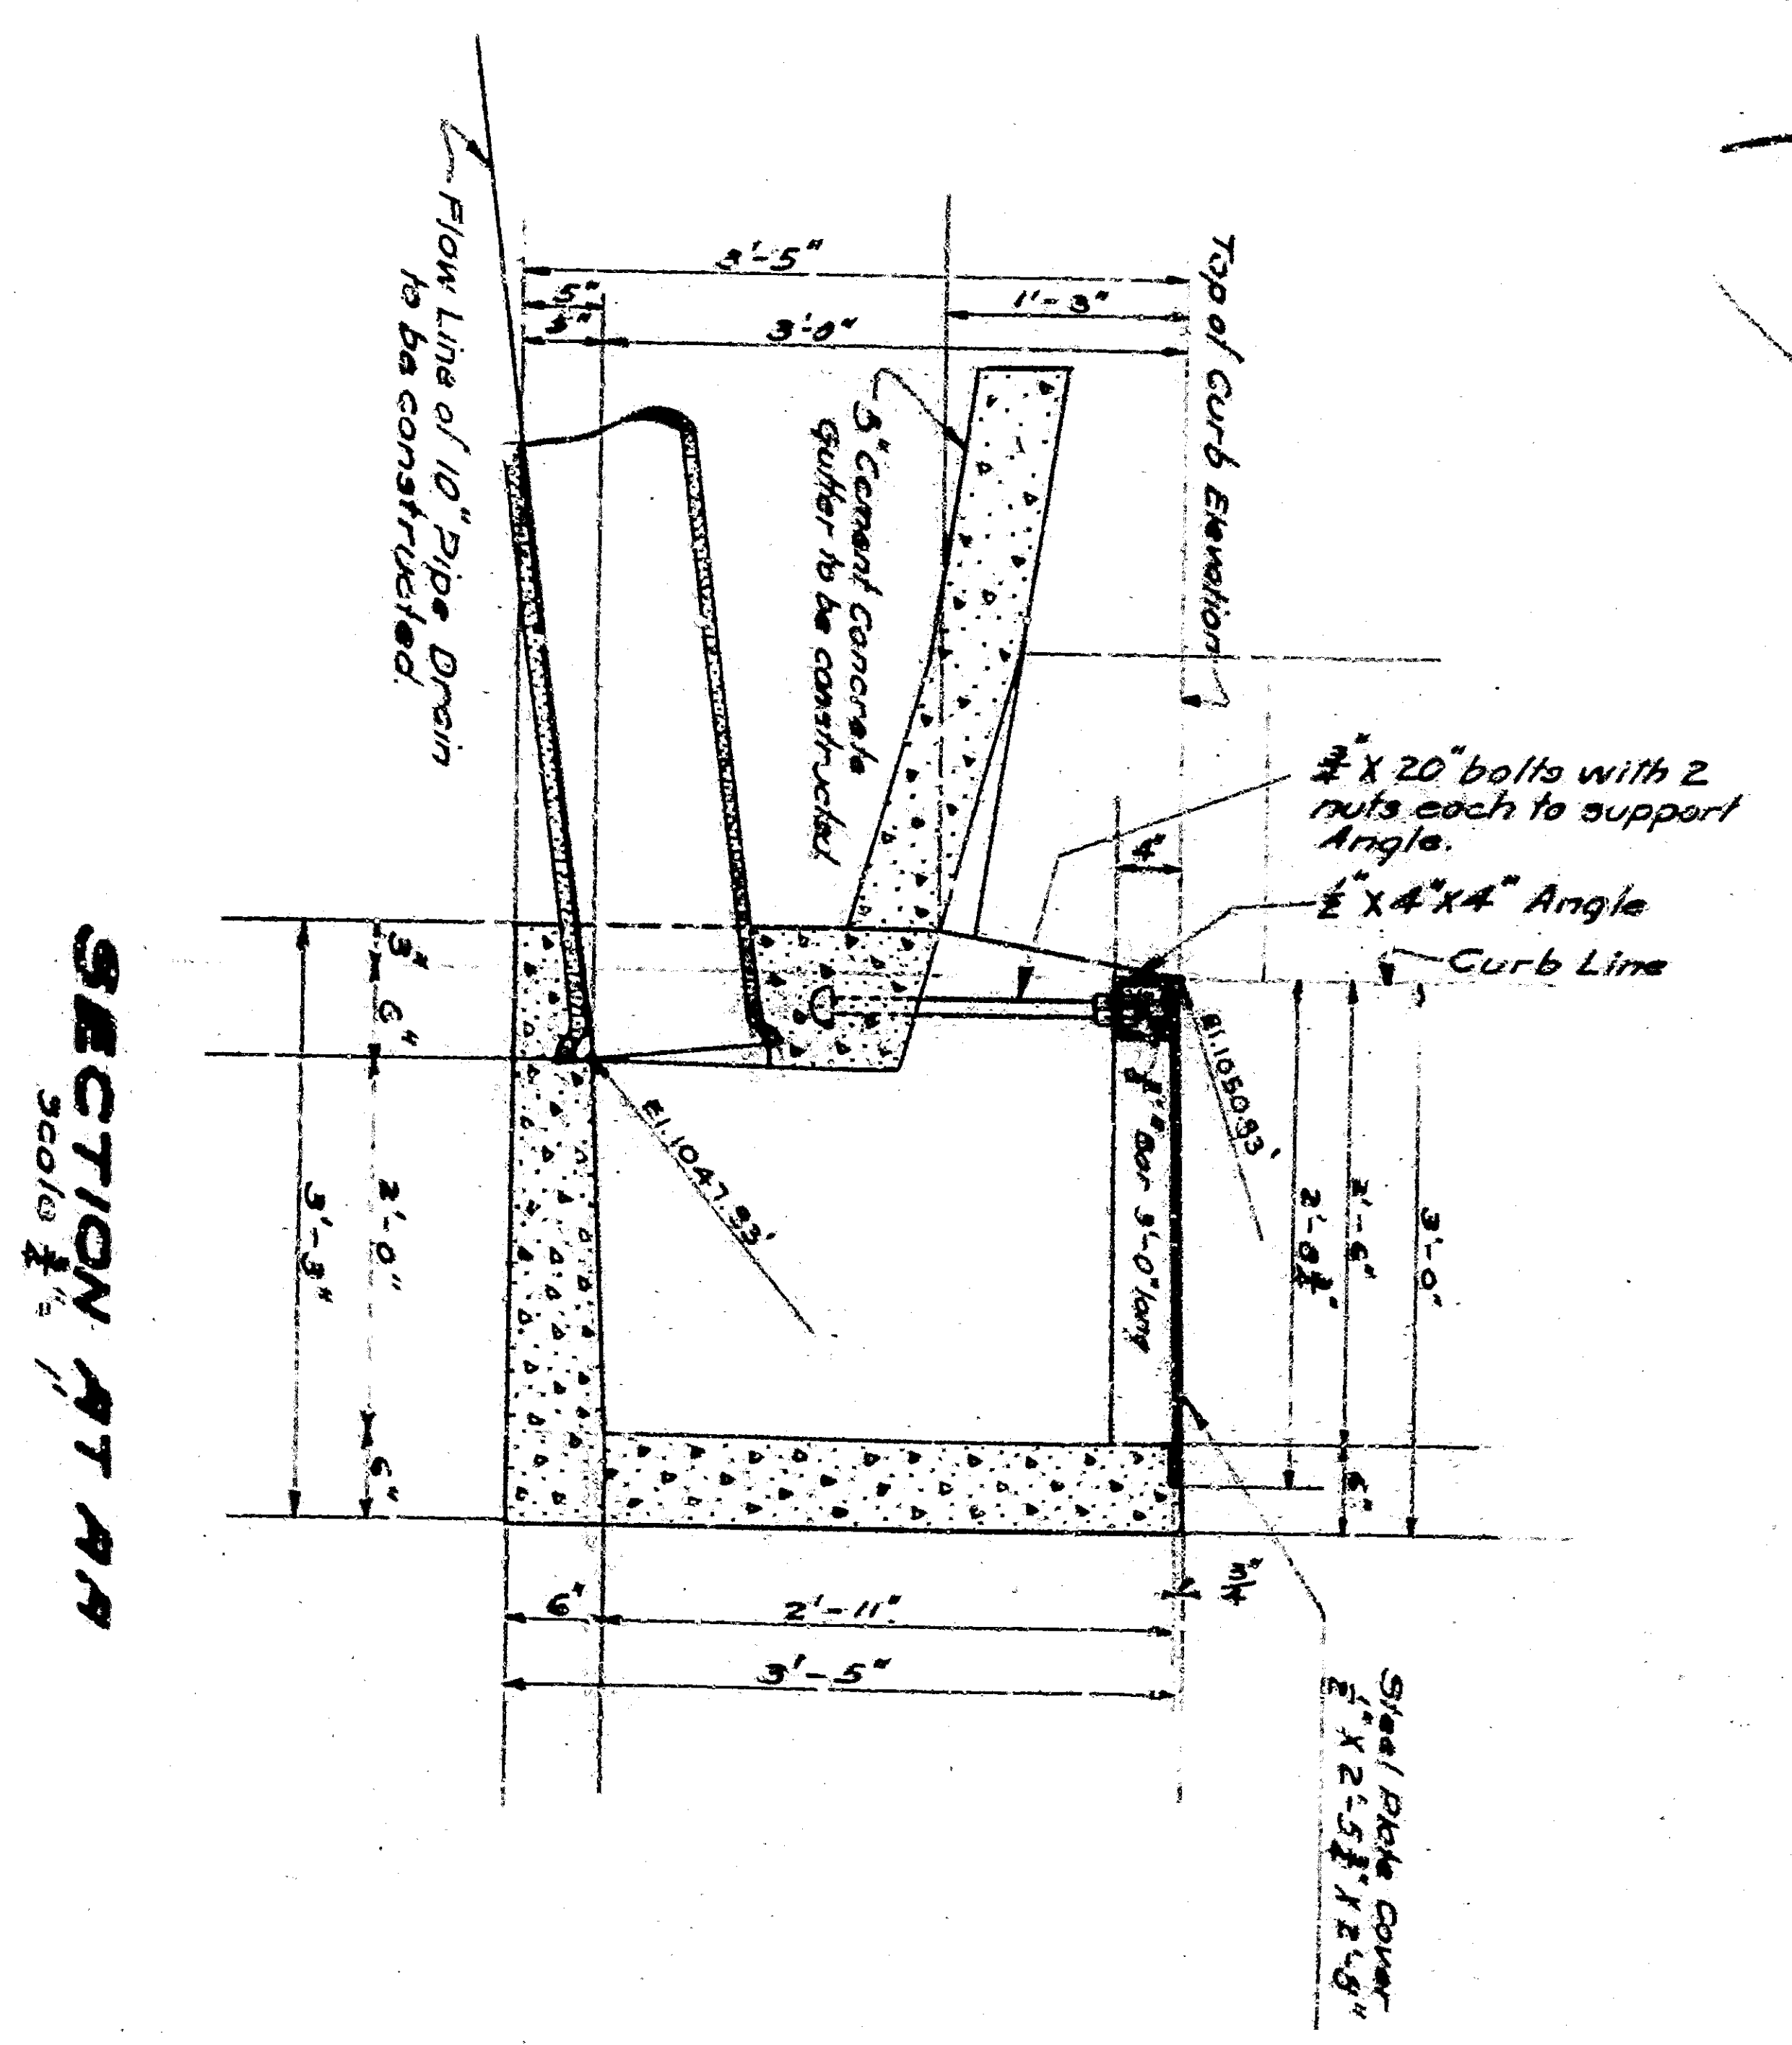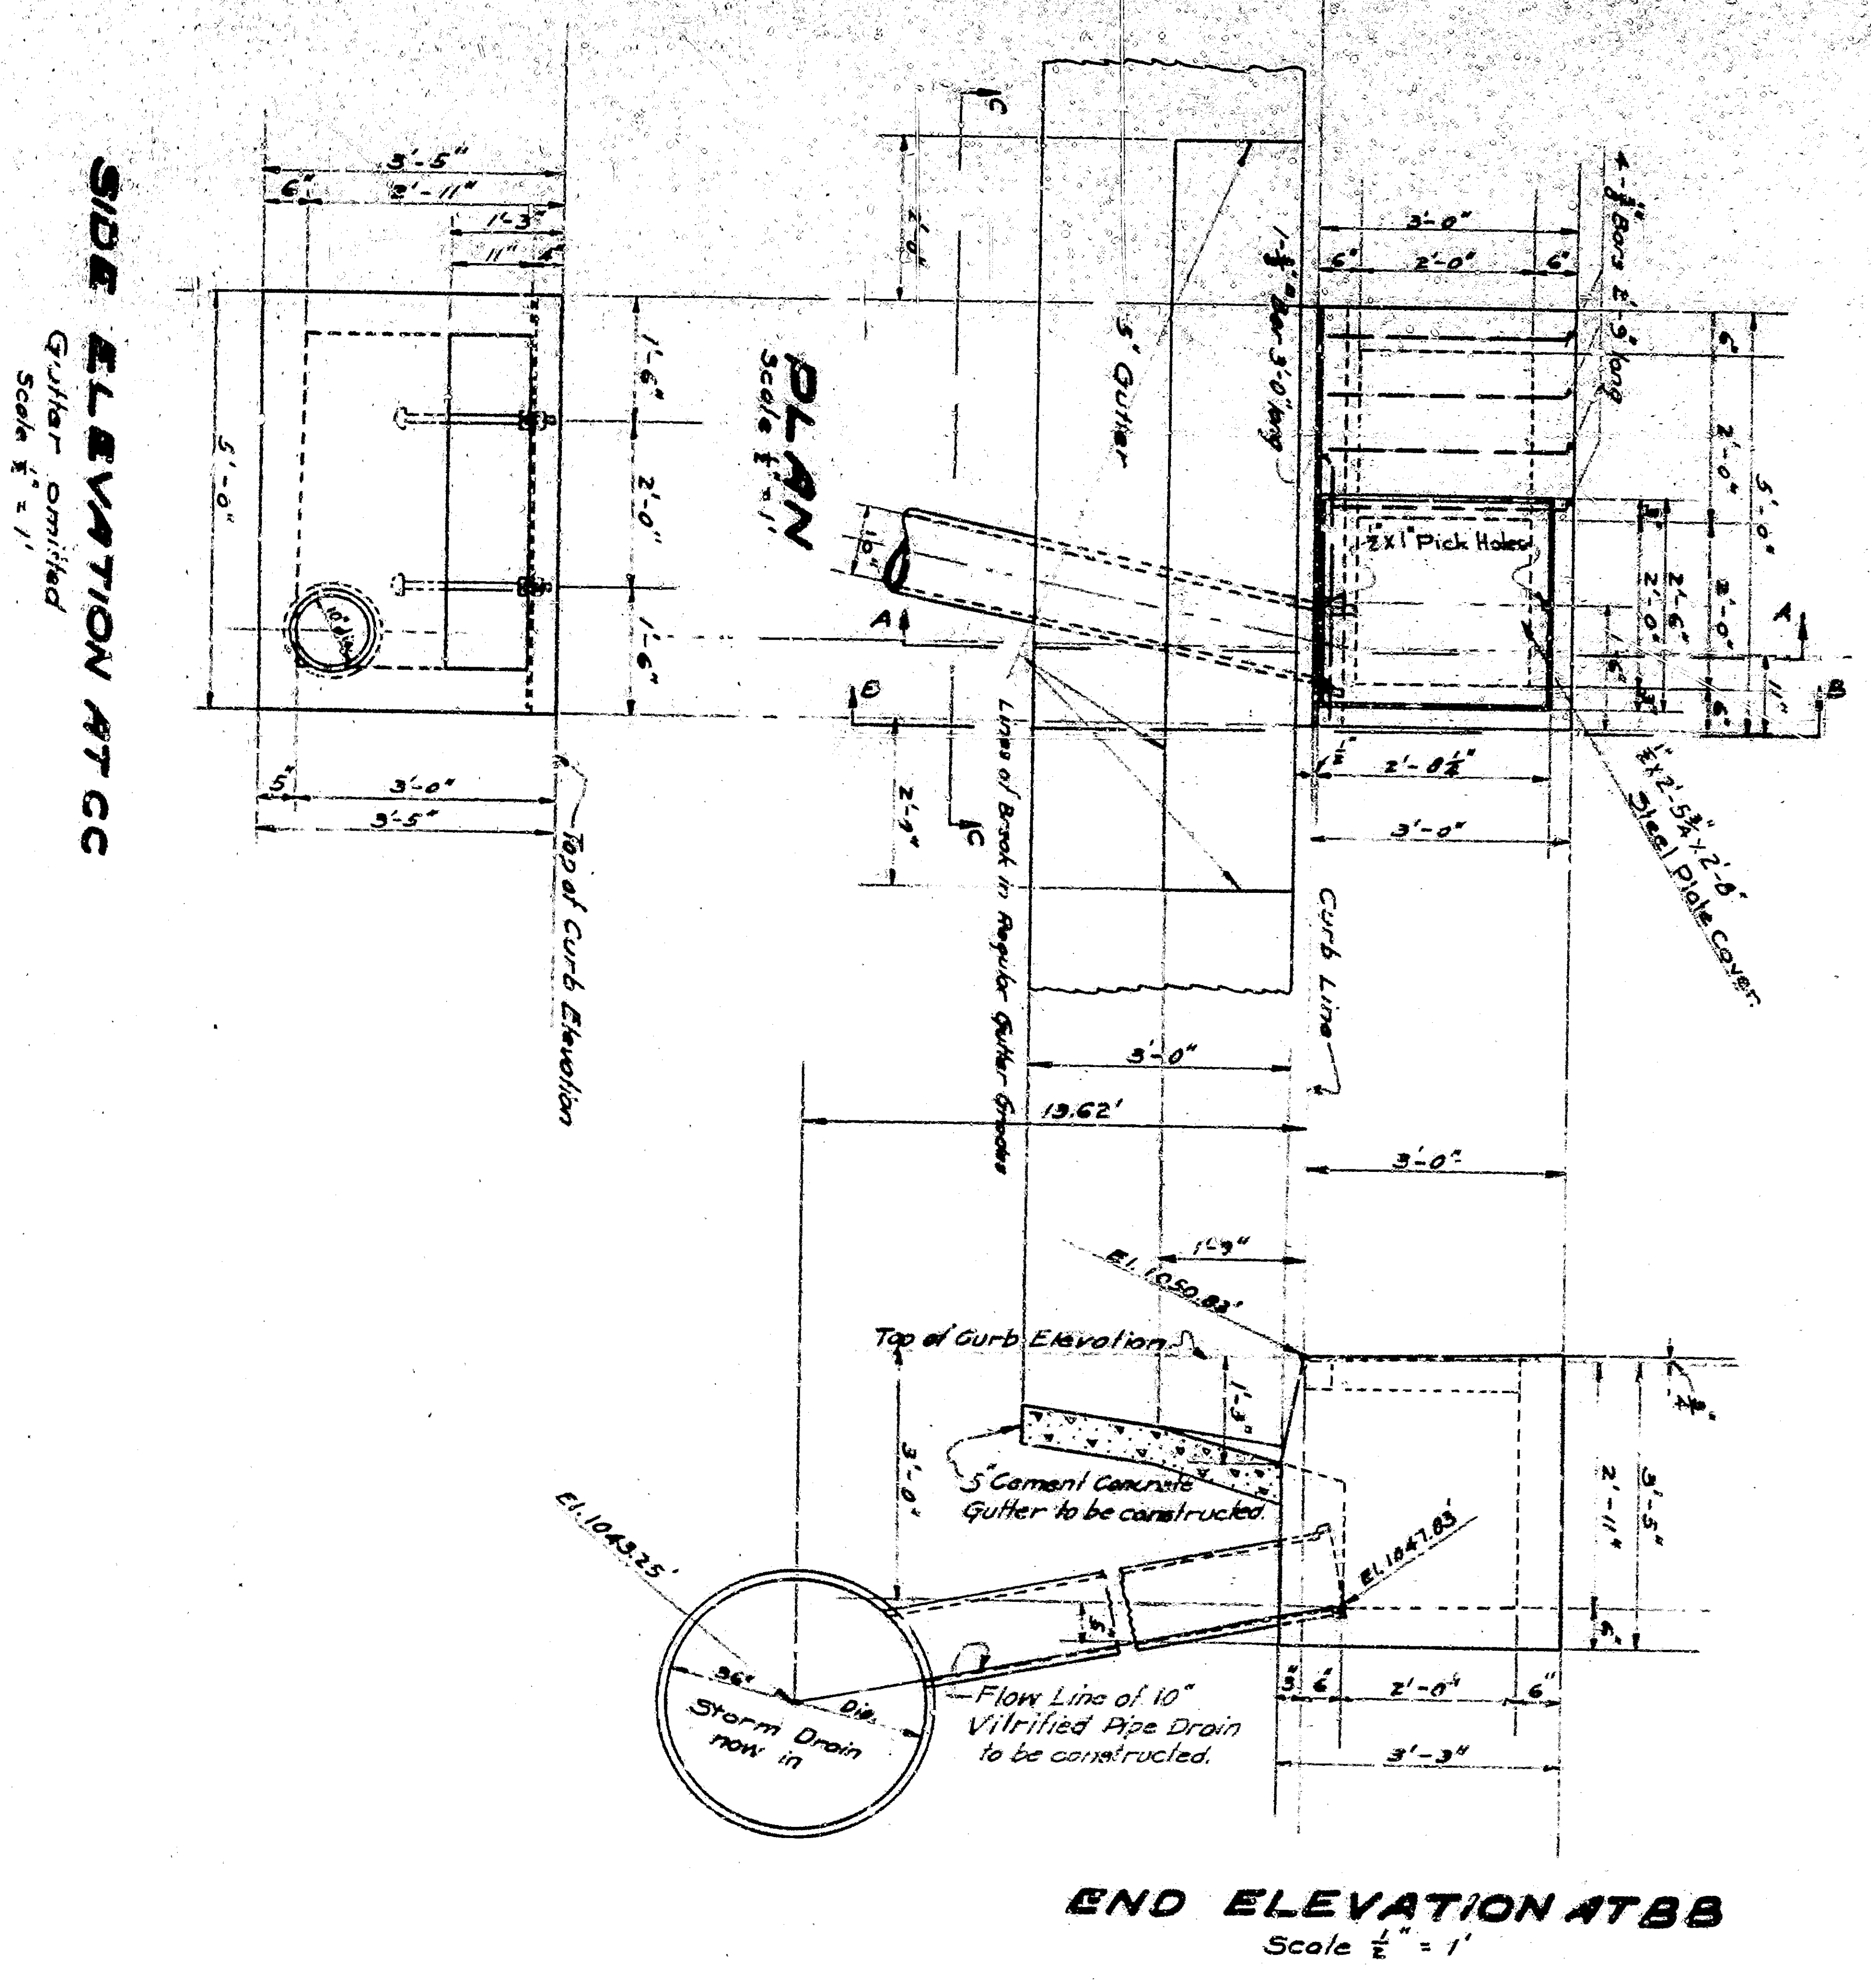


SIDE ELEVATION AT CC
 Gutter omitted
 Scale 1/2" = 1'

DETAIL OF TYPE A CEMENT CONCRETE INLET