




CHAIN LINK GATE
NOT TO SCALE

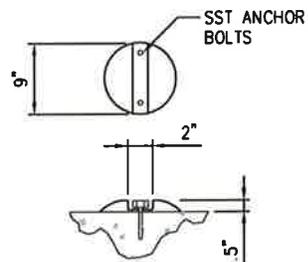

PLUNGER ROD ANCHOR ①
SCALE: NTS

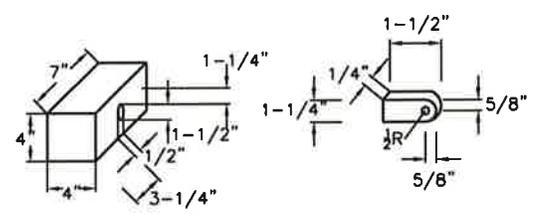

LOCKING DEVICE DETAIL ②
SCALE: NTS

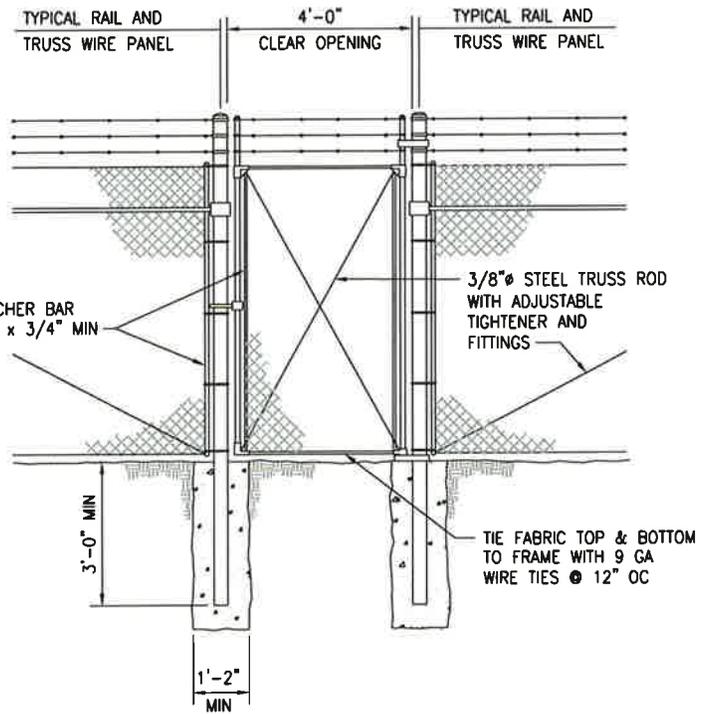

TYPICAL WALK GATE DETAIL ③
SCALE: NTS

GATE MATERIALS

1. SUBMIT MANUFACTURERS DESCRIPTIVE LITERATURE AND STANDARD DRAWINGS OF FENCE AND GATE INSTALLATION FOR REVIEW IN ACCORDANCE WITH THE GENERAL PROVISIONS.
2. GATE FRAMES CAN BE WELDED, OR CONSTRUCTED WITH MALLEABLE OR PRESSED STEEL CORNER FITTINGS WHICH ARE RIVETED FOR RIGID CONNECTION.
3. GATE HINGES SHALL BE PRESSED OR FORGED STEEL OR MALLEABLE IRON, NON LIFT OFF TYPE, OFFSET FOR 180 DEGREE OPENING, ONE AND ON-HALF PAIRS FOR EACH LEAF. GATE LATCH SHALL BE FORKED TYPE OR PLUNGER BAR TYPE FOR OPERATION FOR EITHER SIDE, WITH PADLOCK EYE AS AN INTEGRAL PART.
4. SEE STD DWG W6.12D FOR ADDITIONAL NOTES AND CHAIN LINK FENCE MATERIALS.

REVISION DATE: 10/2/2014

E.L.	OCT. 14	SAN BERNARDINO MUNICIPAL WATER DEPARTMENT		DRAWING NUMBER
CHAIN LINK GATE DETAIL				SBMWD
				W6.12E
REVISION	DATE	APPROVED	DATE	
SCALE: NONE		 MATTHEW H. LITCHFIELD, P.E. RCE 58079		DATE 10/20/14