


NO.	Revision	Approved	Date
Rev. 1	Revised Standard No.	<i>[Signature]</i>	11/5/74

# RECOMMENDED UTILITY LOCATION

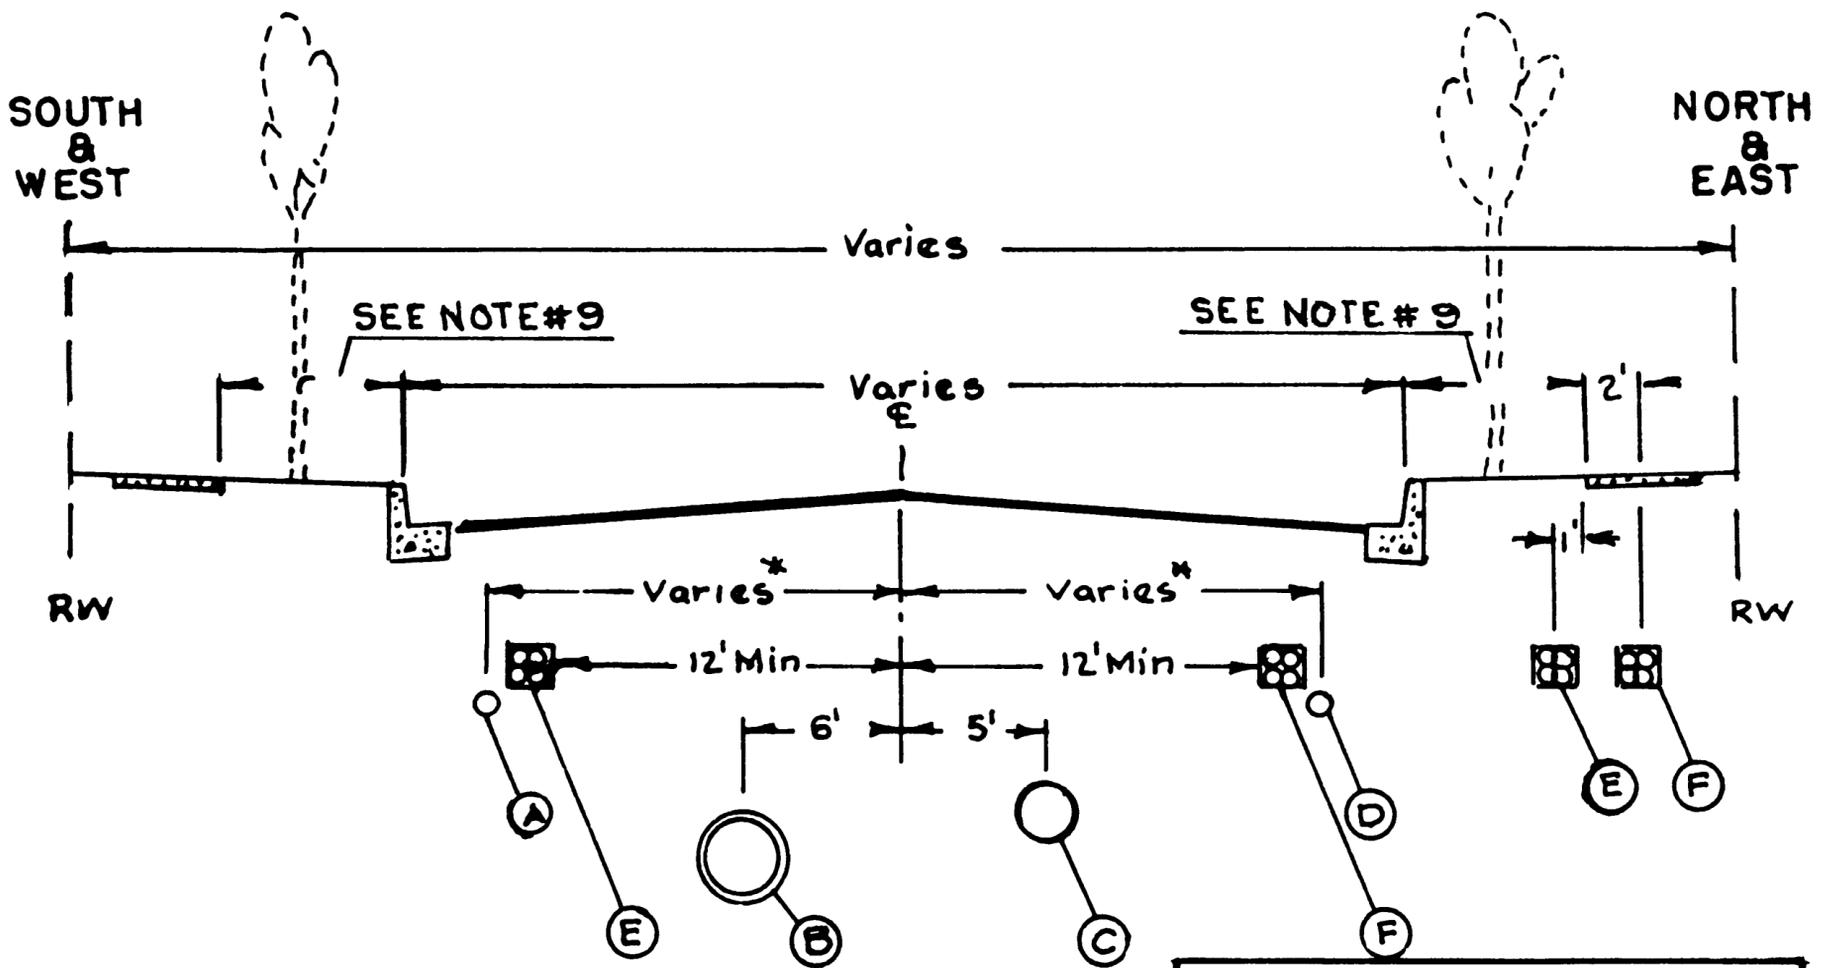

UTILITY	MIN. COVER
A WATER	30"
B STORM DRAIN	Varies
C SEWER	Varies
D GAS	30"
E POWER	48"
F TELEPHONE -CATV	30"

RECOMMENDED UTILITY INSTALLATION SCHEDULE	
1.	Storm Drain
2.	Sewer
3.	Power & Telephone
4.	Curb & Gutter
5.	Water
6.	Gas
7.	Paving

**NOTES:**

1. WHERE ULTIMATE STREET IMPROVEMENTS ARE TO BE CONSTRUCTED, MINIMUM COVER OF UTILITY LINES MAY BE VARIED TO FACILITATE INSTALLATION.
2. THE UTILITY COMPANIES SHALL MAKE EVERY EFFORT TO LOCATE THEIR FACILITIES IN THE RECOMMENDED LOCATIONS, PARTICULARLY IN NEW SUBDIVISIONS.
3. EDISON & TELEPHONE UTILITIES MAY USE A COMMON TRENCH. ALTERNATE LOCATION MAY BE EITHER THE EDISON POSITION OR THE TELEPHONE POSITION.
4. VARIES 3' FROM THE CURB FACE TO 14' FROM CENTERLINE.
5. THE CENTER 24' OF THE STREET SHALL BE RESERVED FOR SEWER AND STORM DRAIN INSTALLATION.
6. SURFACE OF VAULT OR MANHOLE MUST MATCH PAVEMENT AND PARKWAY GRADES.
7. REPAIR OF TRENCHES AND REPLACEMENT OF PAVED SURFACING IN EXIST CITY ROADS SHALL BE IN ACCORDANCE WITH CITY ORDINANCE NO. 1879.
8. WHENEVER POSSIBLE, MANHOLE COVERS SHALL NOT BE PLACED WITHIN THE SIDEWALK.
9. VARIES - SEE STD. DWG. 202.
10. CITY ORDINANCE NO. 1879 REQUIRES THE FILING OF COMPLETE LOCATION MAPS WITH THE CITY ENGINEER AFTER INSTALLATION OF ANY UTILITY. MAPS SHALL GIVE THE ELEVATION (ABOVE MEAN SEA LEVEL) AND HORIZONTAL LOCATION IN RELATION TO STREET CENTERLINE OF THE UTILITY. MAPS SHALL BE CERTIFIED "AS BUILT".

CITY OF SAN BERNARDINO  
DEPARTMENT OF ENGINEERING

---

UNDERGROUND UTILITY LOCATION

APPROVED  
*Nov 5 1974*  
*[Signature]*  
CITY ENGINEER

STANDARD  
PLAN  
**506**